





STOCKHOLMS STADSBRIBLIOTER FRÅN SVEAVÄGEN

STORA TORNET UNDER BYGONAD




NOSCE TE IPSUM


Asplands Library proudly shows a complete and monolithic image with the classical monumentality of its perfect volumes without any chance of enlargement if not loosing some of its perfection. The connection with the new wing looks as a rock stone fell from the mountain as shown in old books pictures taken from the Library garden where the hill seems bury a corner of the building.

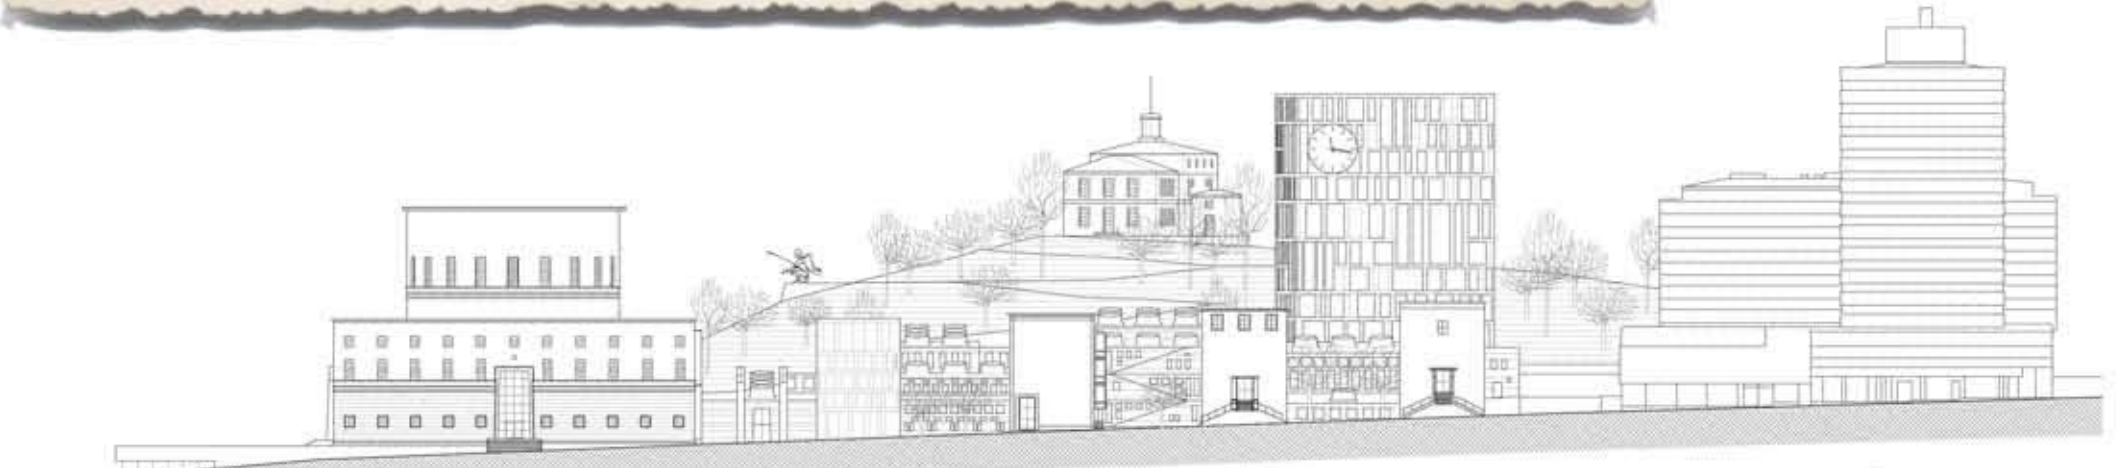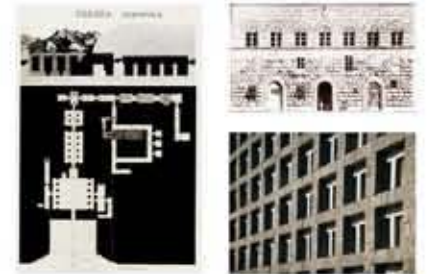


SVEAVÄGEN FAÇADE Scale 1:500

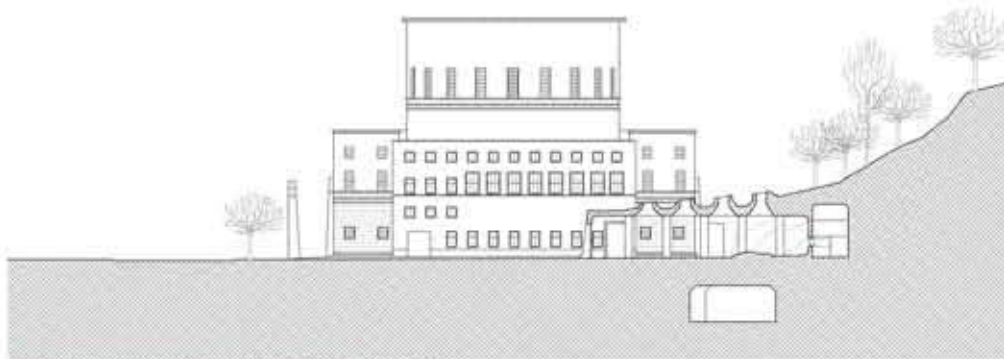

SECTION THROUGH THE NEW MAIN ENTRANCE Scale 1:500

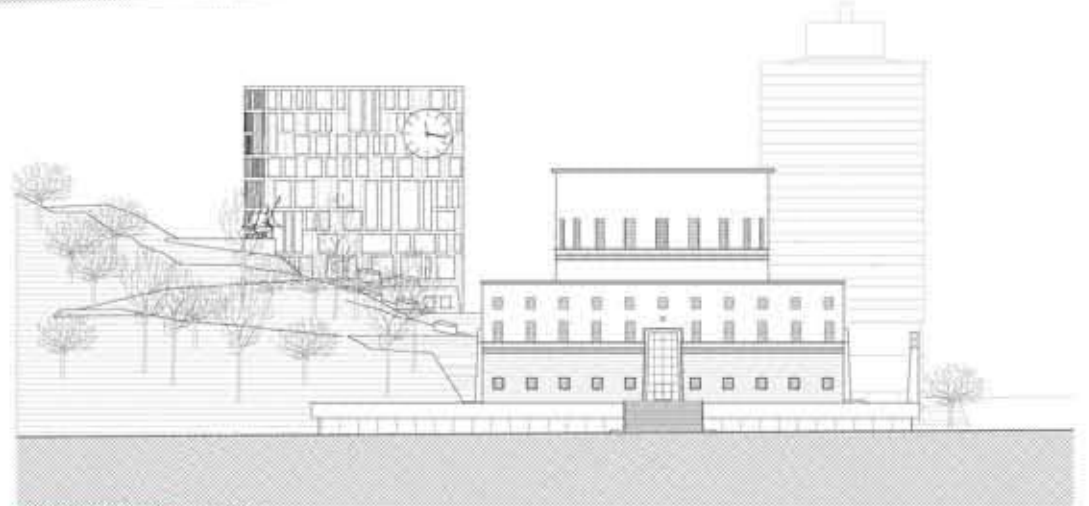


ODENGATAN FAÇADE Scale 1:500

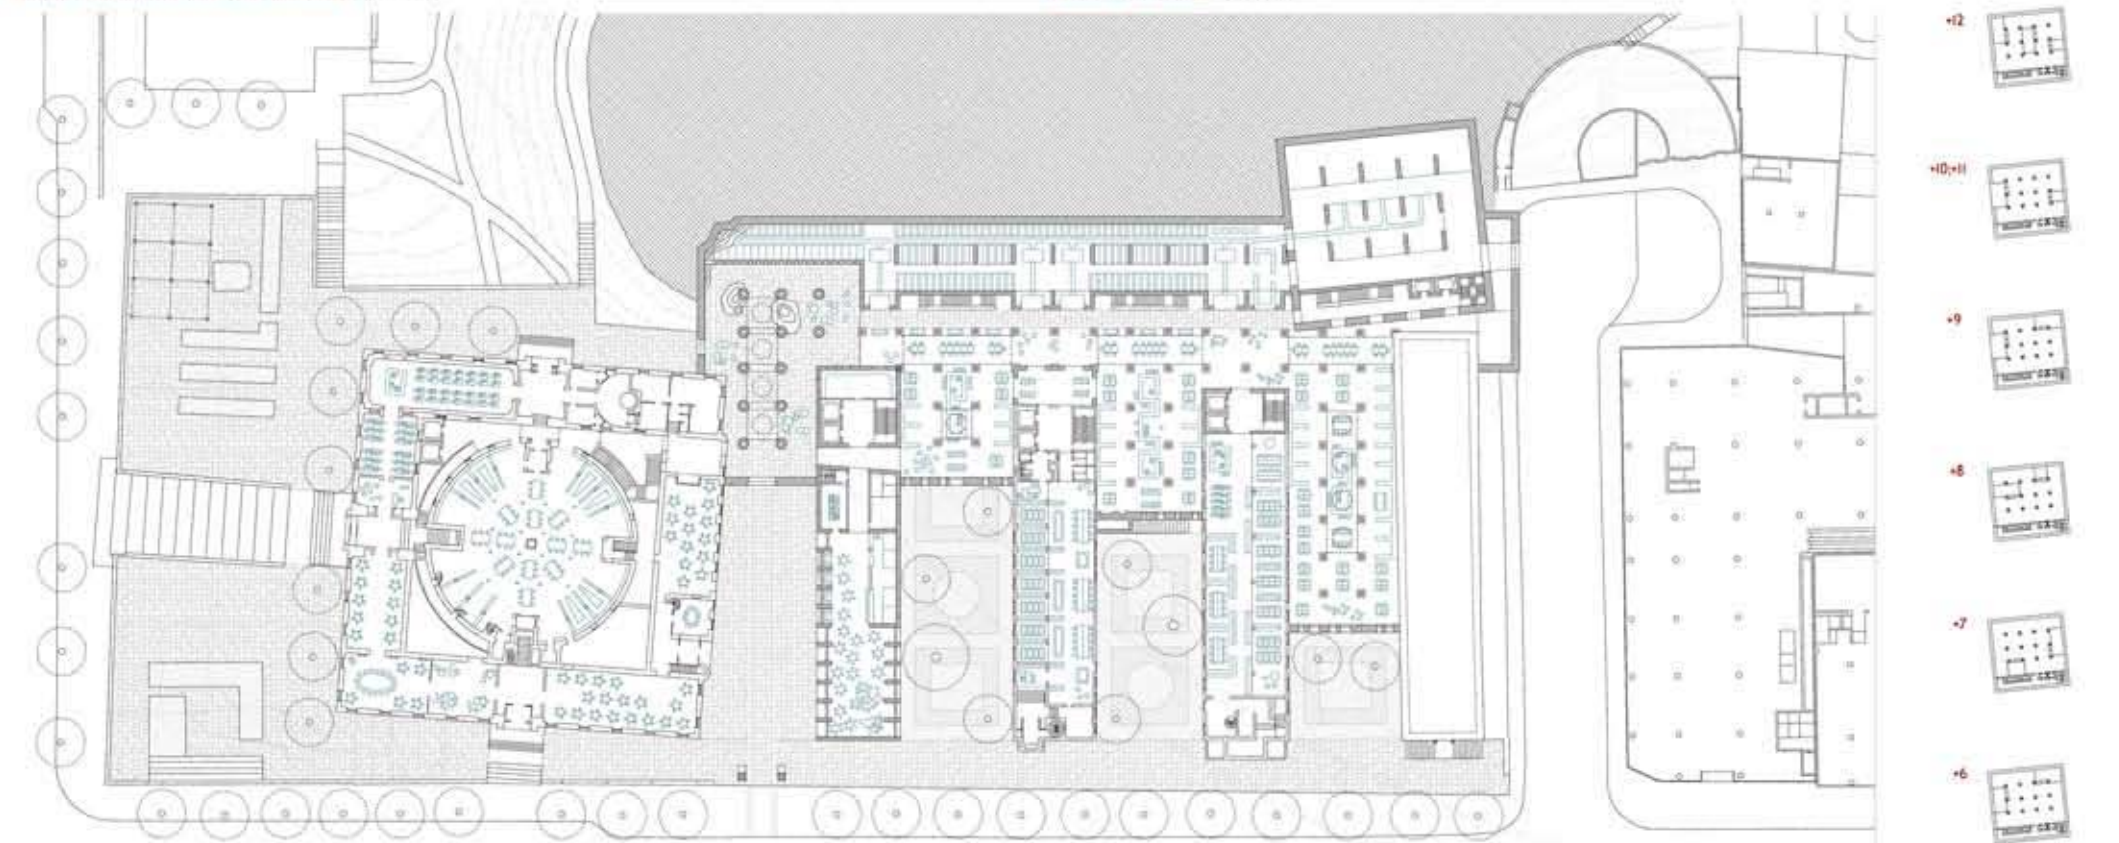


PLAN ON GROUND LEVEL +1 Scale 1:500

OTHER PLANS Scale 1:2000

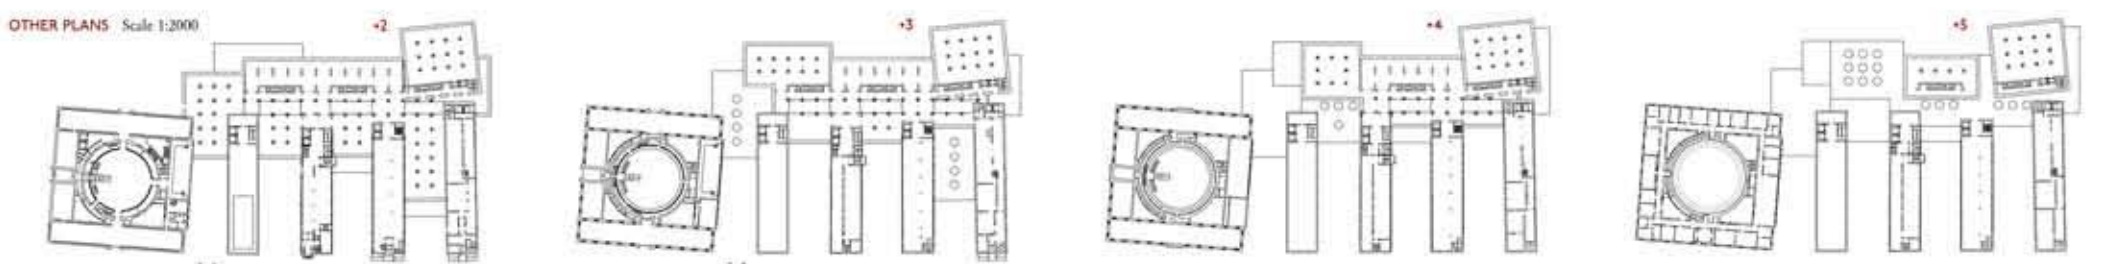



ZEPPPELIN FLUGMASCHINE "EGA" AUFNAHME - 28 OCT 2016 - N 59.20.831 / O 018.03.547 - H 1000 EF - HASSELBLAD 6X7/90MM

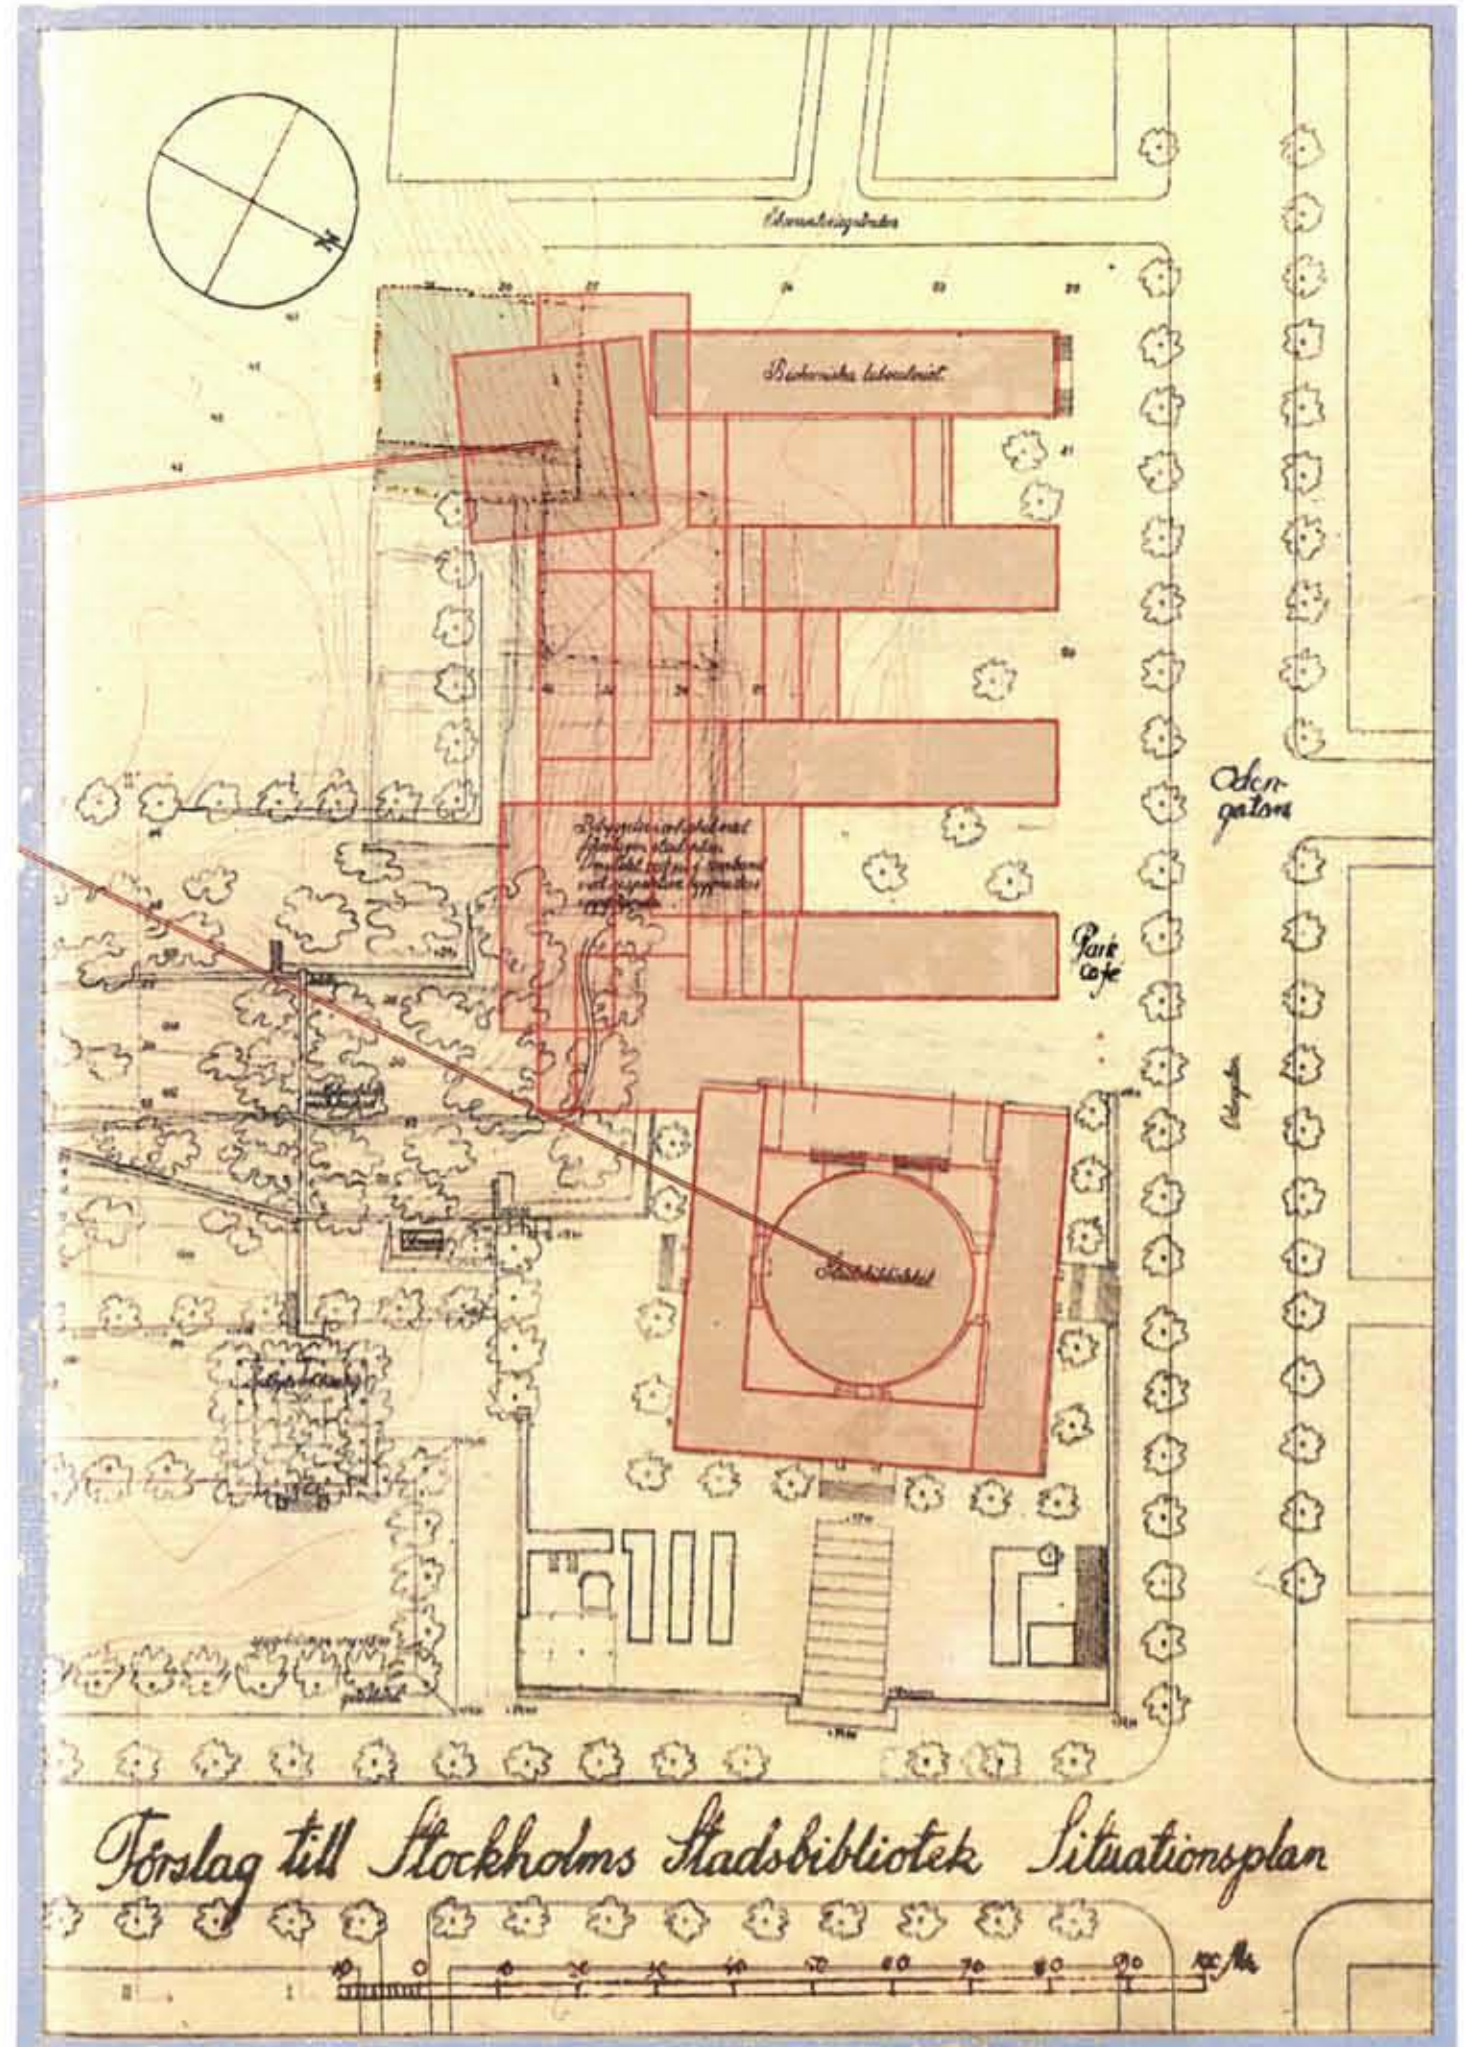

NOSCE TE IPSUM

The orientation of the Library not aligned to urban grid still remains one of the most solved mystery of the modern architecture. The Observatory building point to the center of the Rotunda drum. The new tower looks the Observatory dome and it's located where Asplund's original drawings show outlines of other buildings.

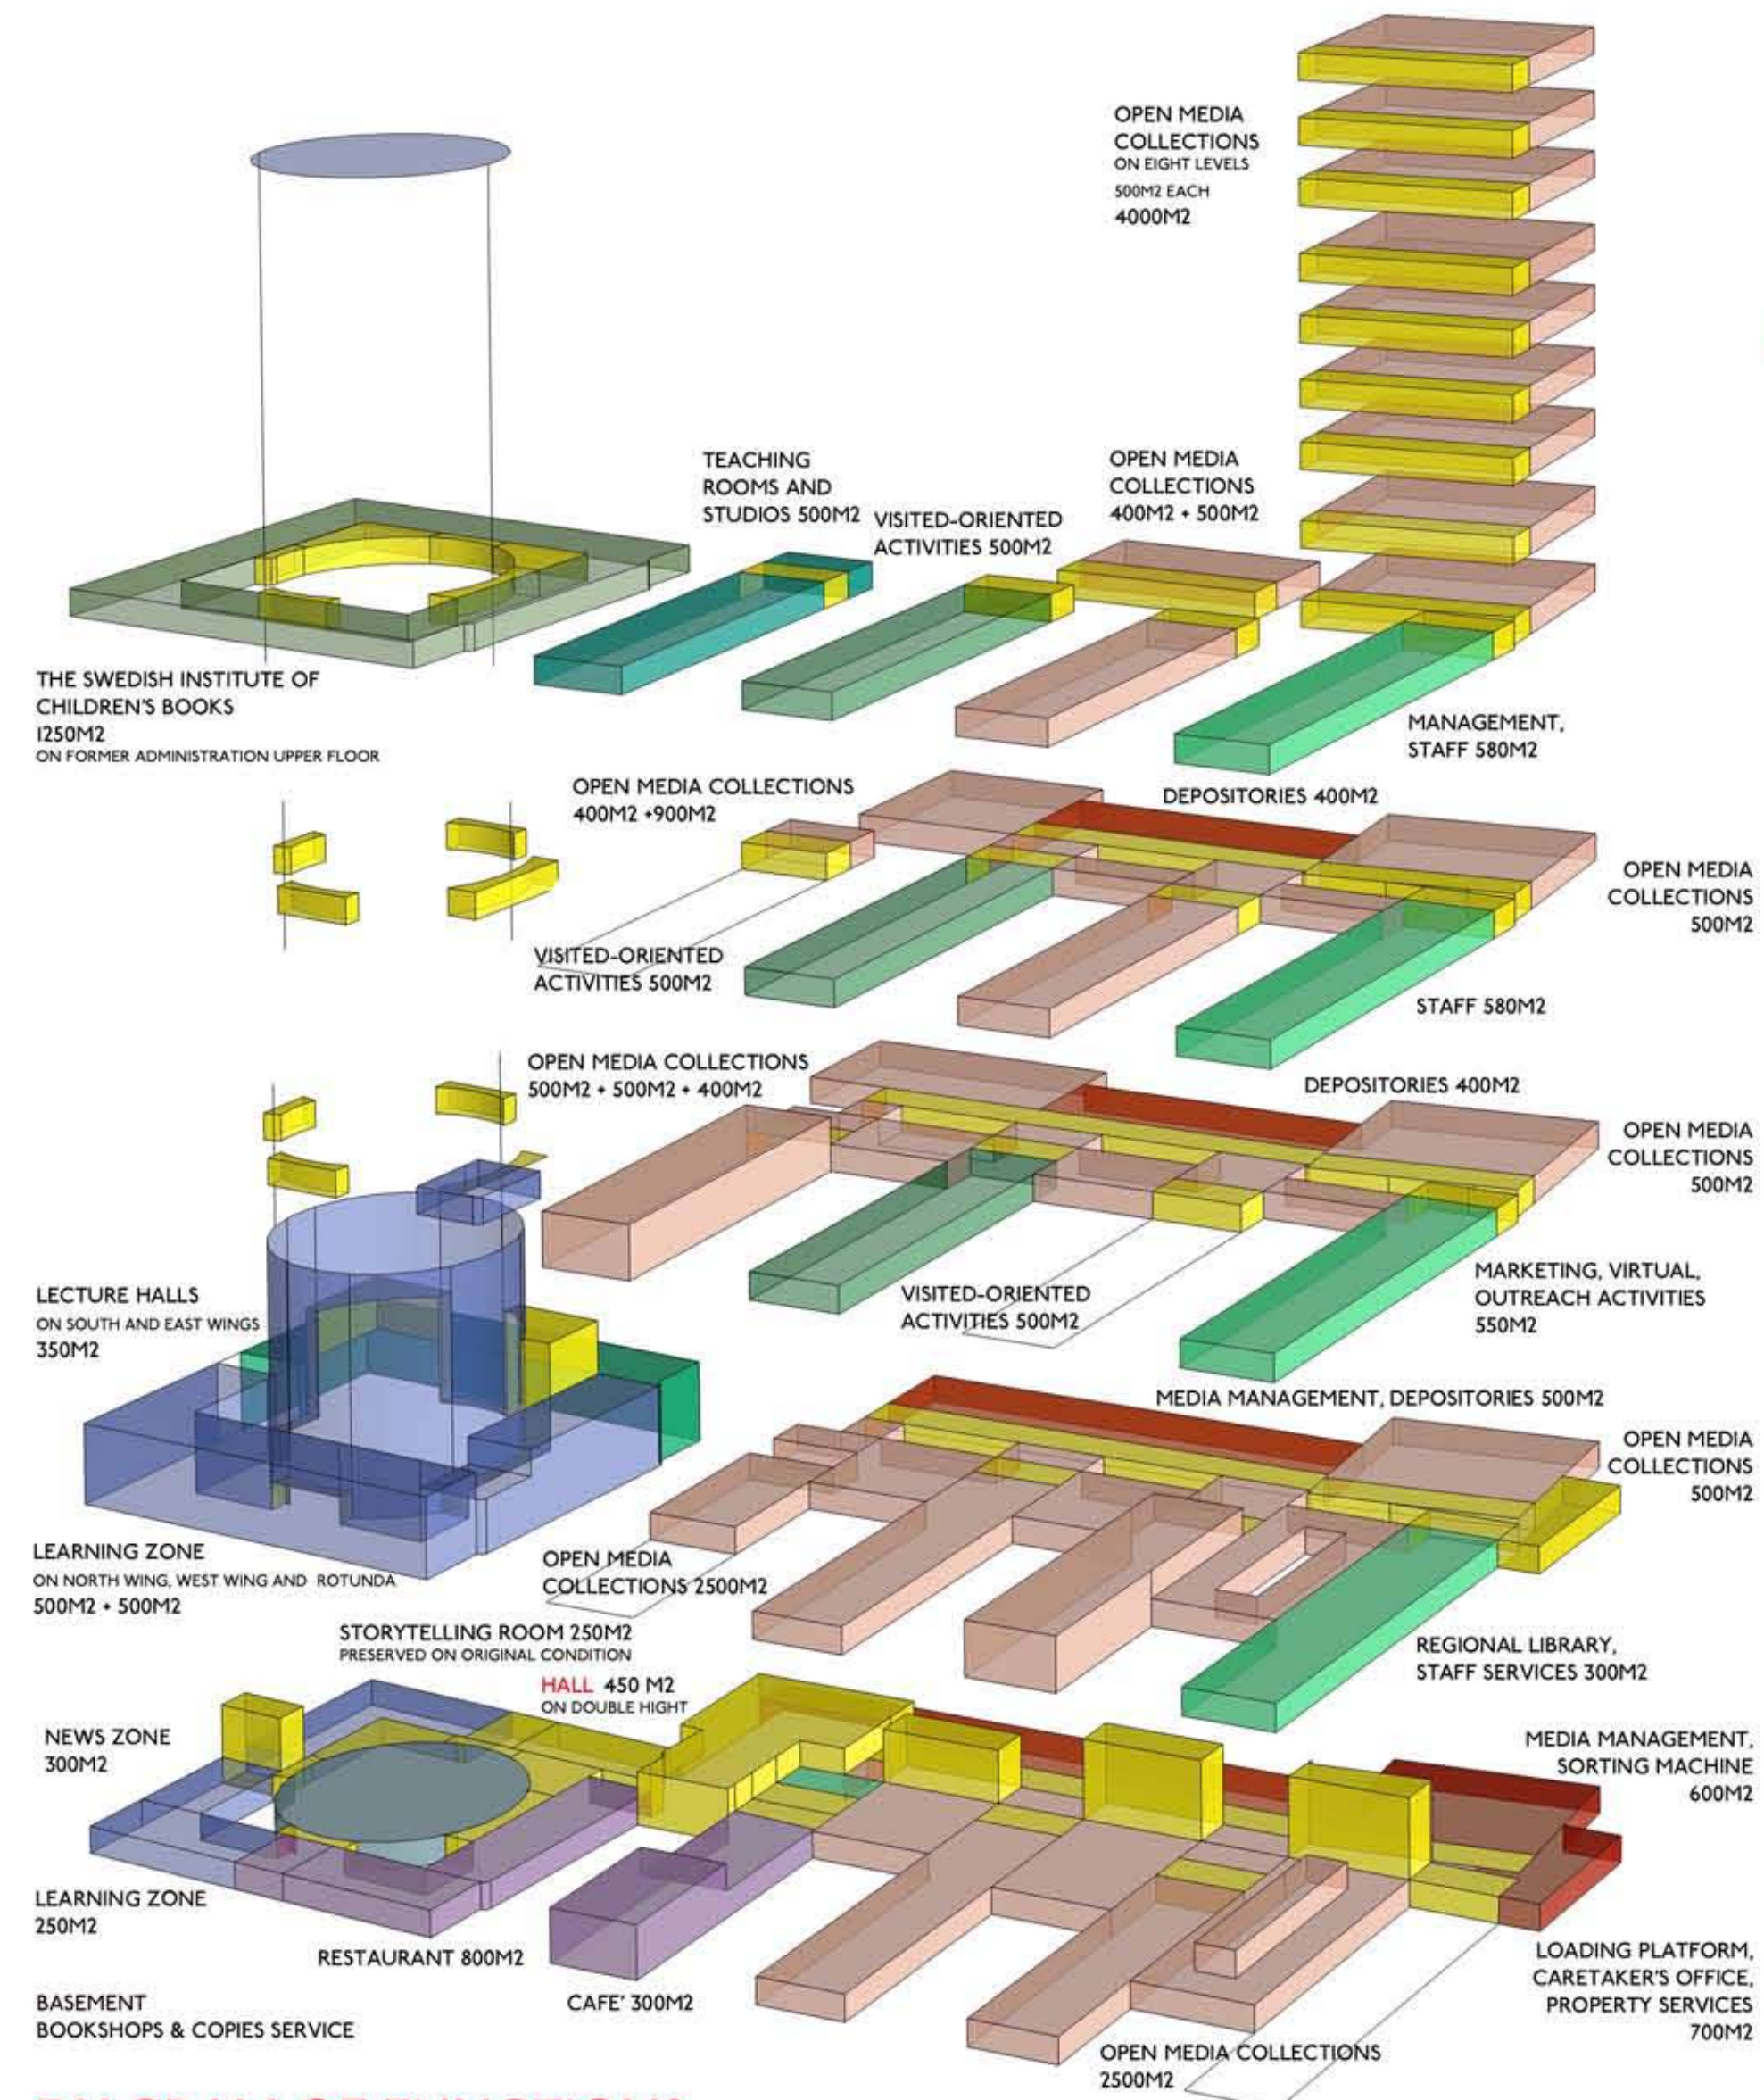
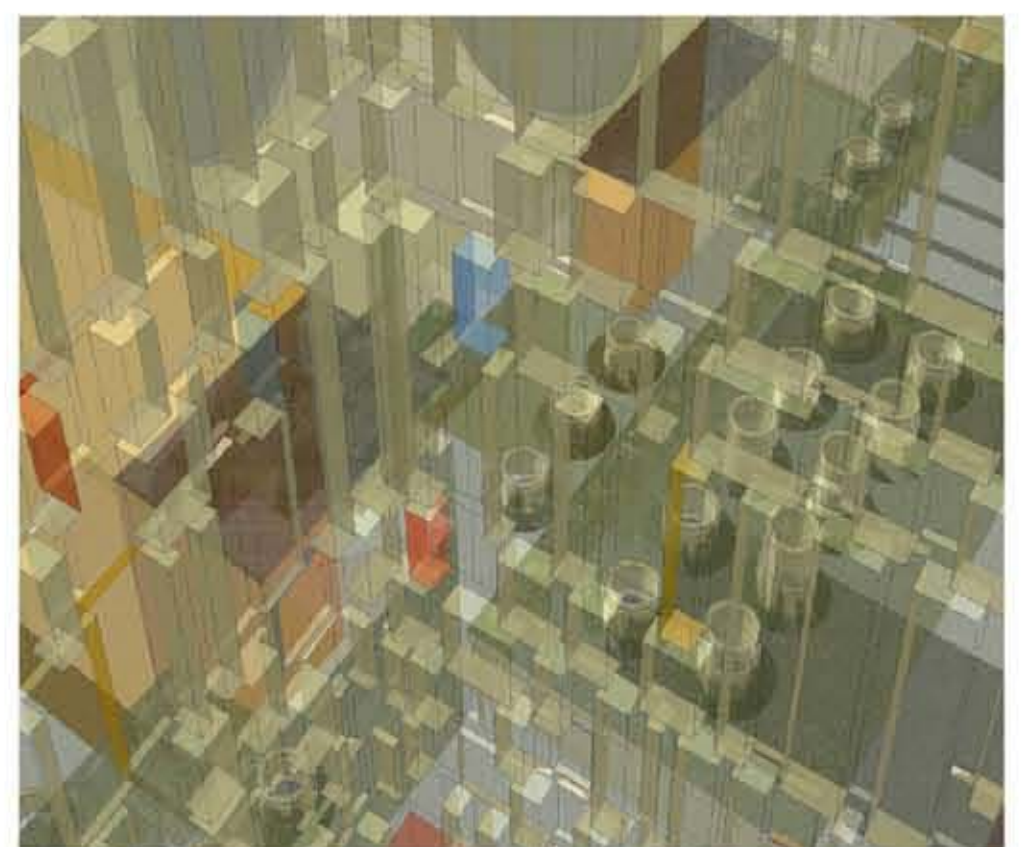
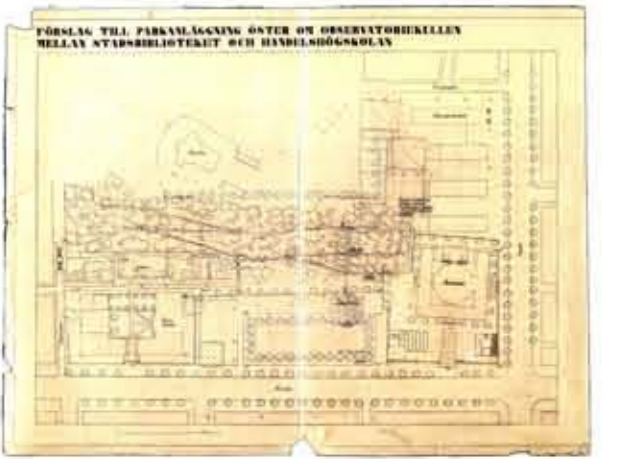


DIAGRAM OF FUNCTIONS
COLORS AND SURFACES FOLLOW BRIEF DIAGRAM ON PAGE 33, MAIN USABLE AREA IS 24,000M² APPROX AND GROSS AREA RESPECTS ALL THE PRESCRIPTIONS

6-12

5

4

3

2

1

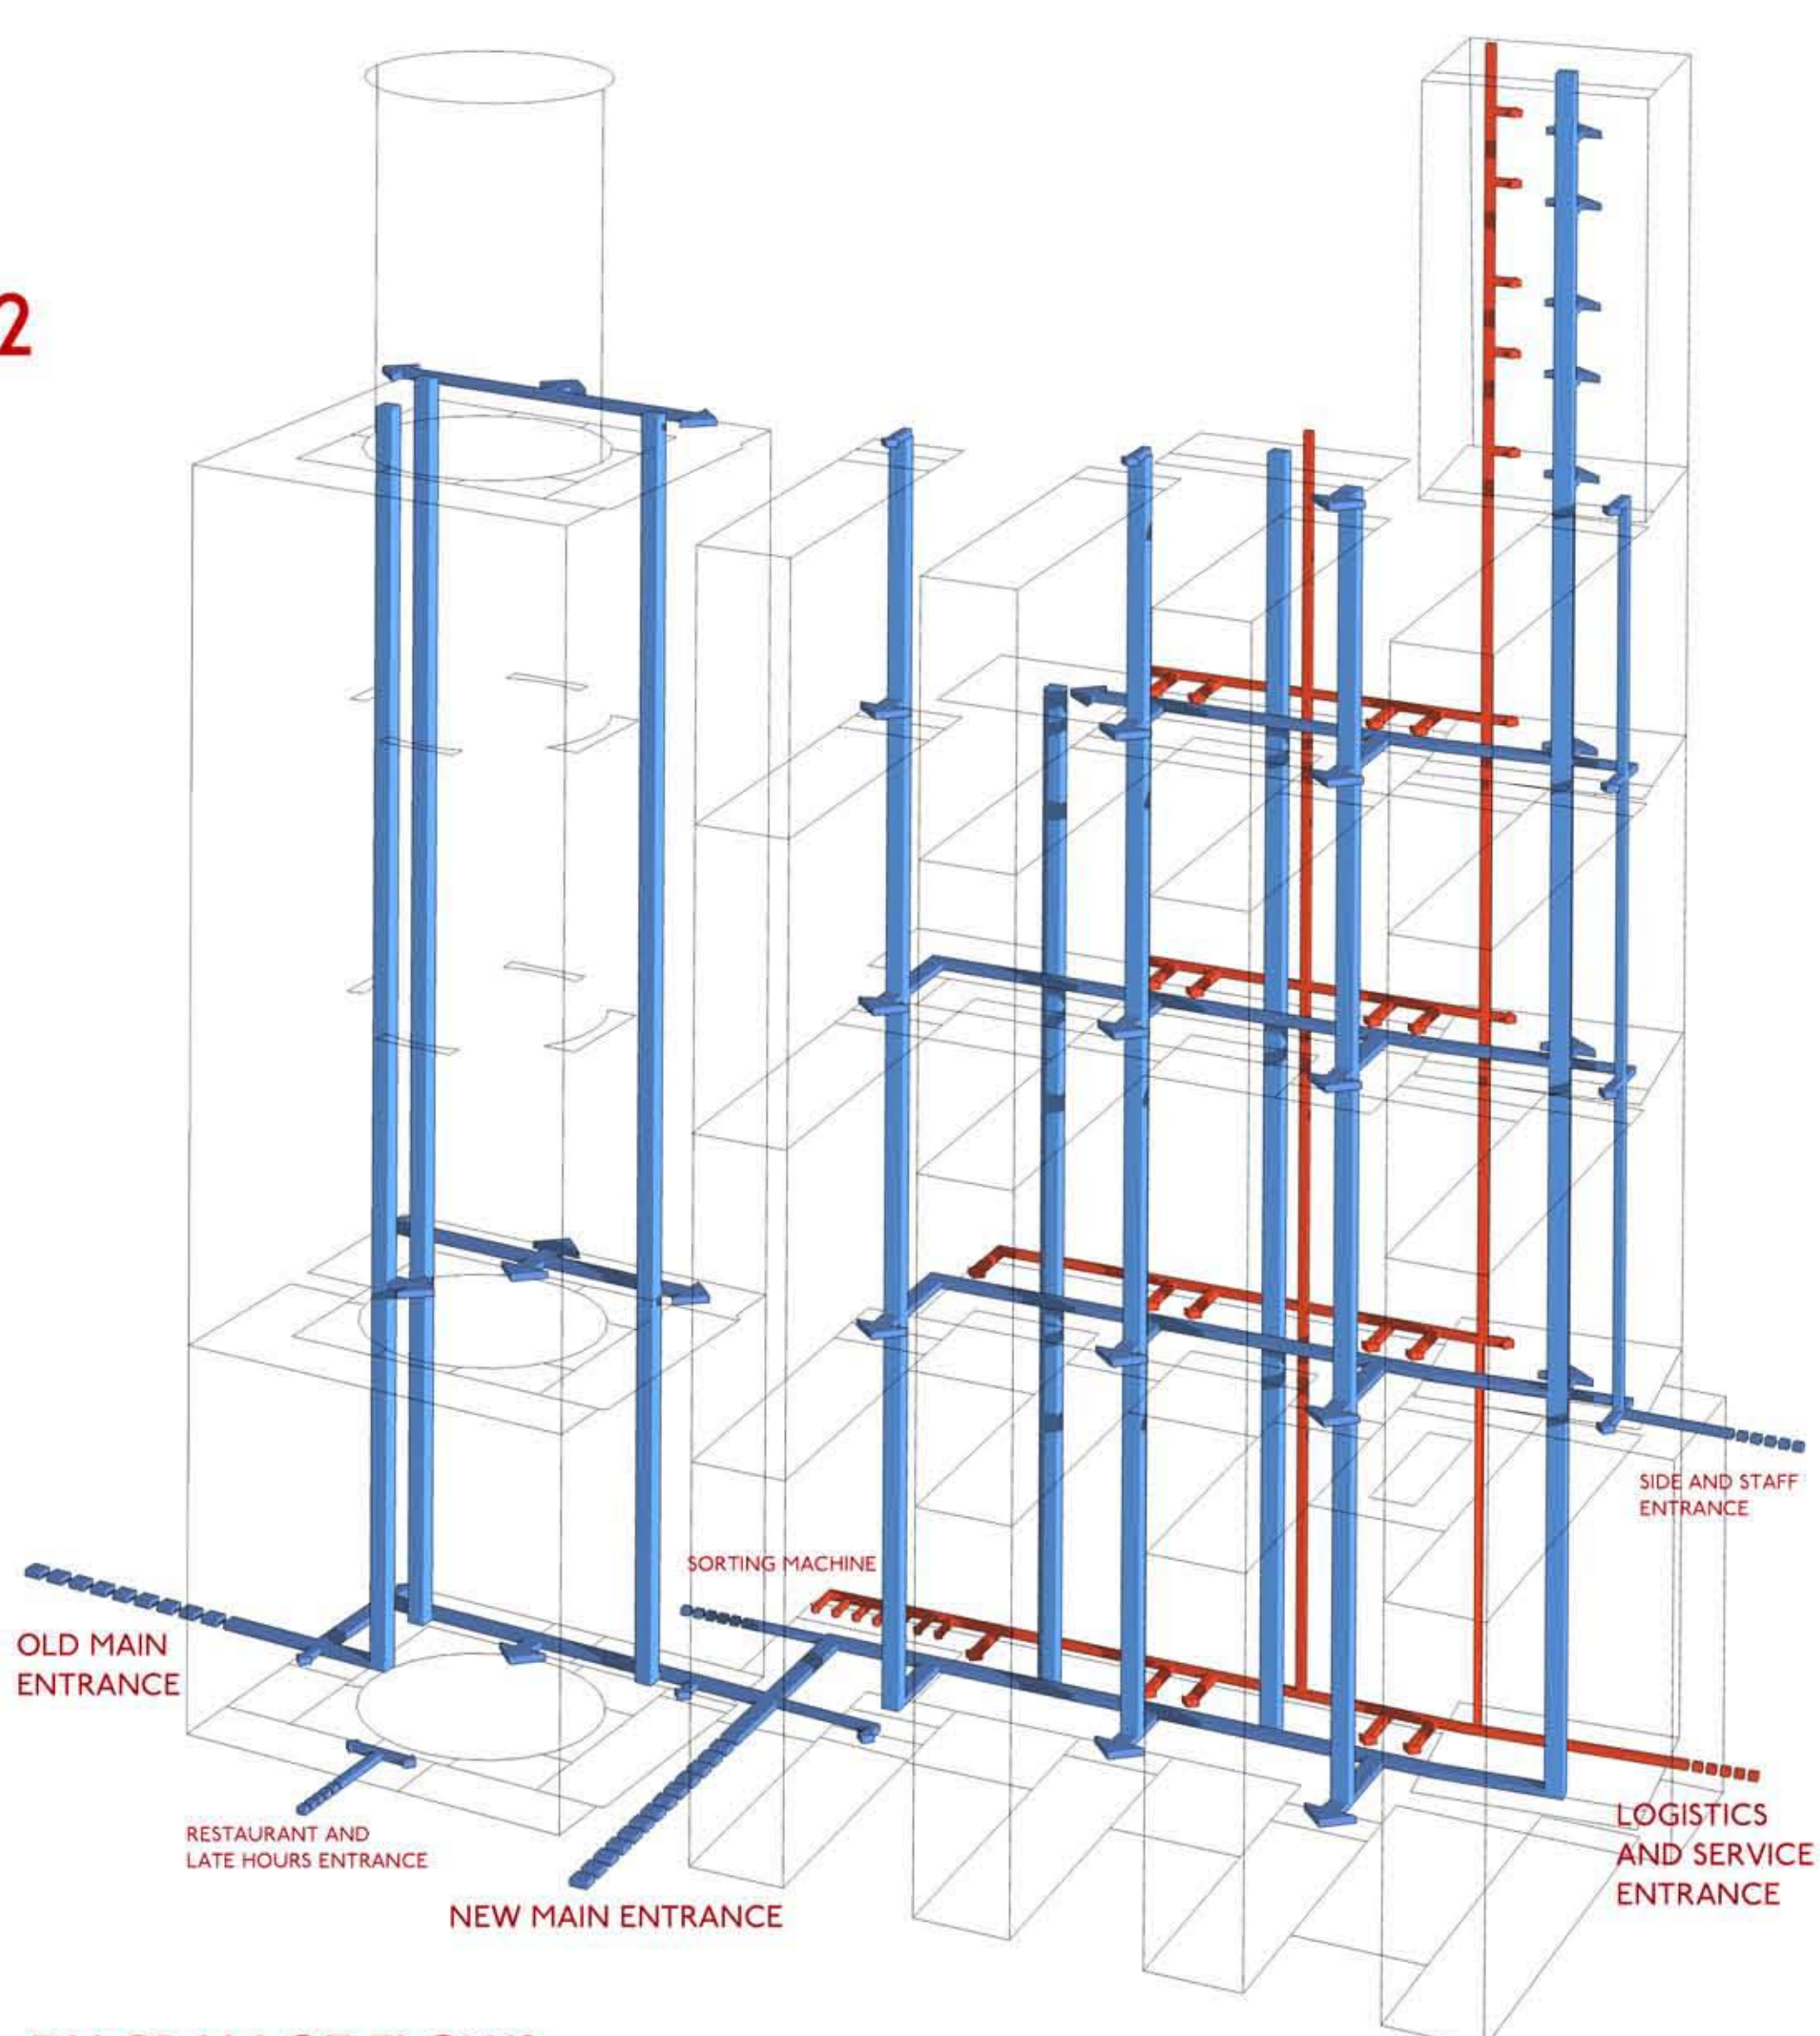


DIAGRAM OF FLOWS
PUBLIC FLOW IS SHOWN IN BLUE, BOOKS ARE SHOWN IN RED