



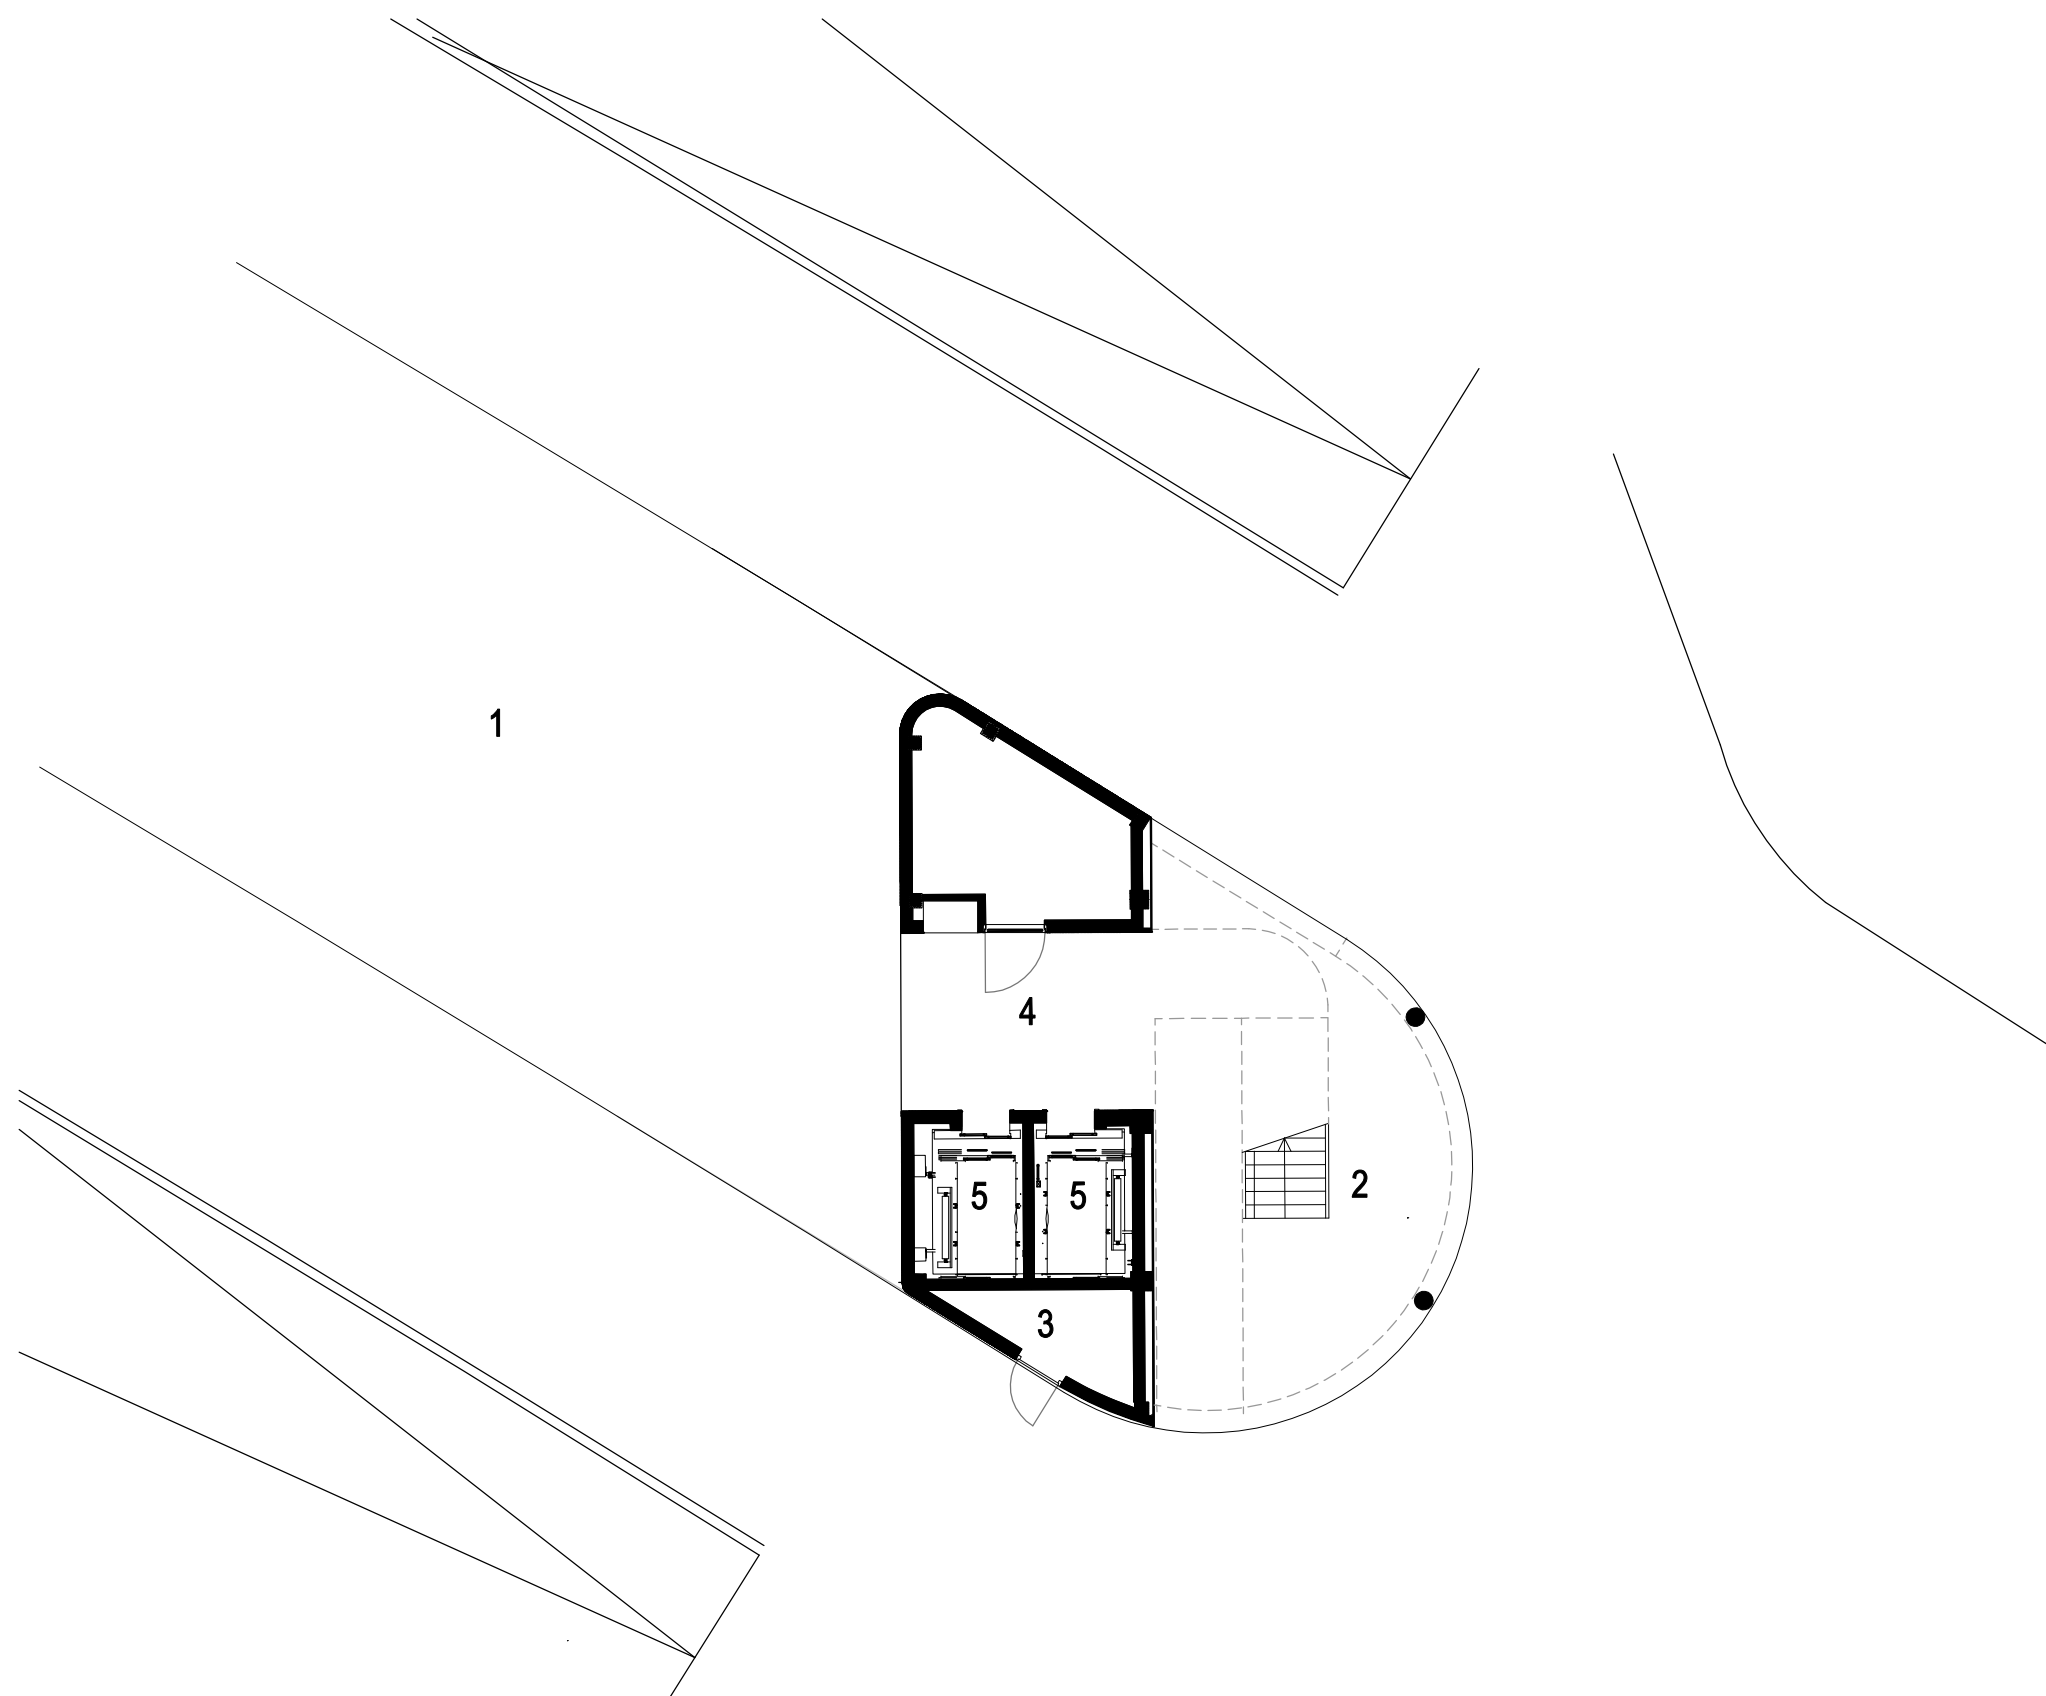

site plan
Pavillion - Roosendaal



- 1 parking area
- 2 platform
- 3 storage
- 4 entrance parking area
- 5 elevator parking area
- 6 public toilet
- 7 void
- 8 staircase
- 9 entrance shop
- 10 entrance lunchroom
- 11 instalations
- 12 shops
- 13 hal lunchroom
- 14 toilettes lunchroom
- 15 elevator lunchroom
- 16 lunchroom
- 17 function room
- 18 terrace

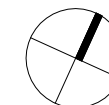

0 1 2 3 4 5 M

parking area -2
Pavillion - Roosendaal

- 1 parking area
- 2 platform
- 3 storage
- 4 entrance parking area
- 5 elevator parking area
- 6 public toilet
- 7 void
- 8 staircase
- 9 entrance shop
- 10 entrance lunchroom
- 11 instalations
- 12 shops
- 13 hal lunchroom
- 14 toilettes lunchroom
- 15 elevator lunchroom
- 16 lunchroom
- 17 function room
- 18 terrace

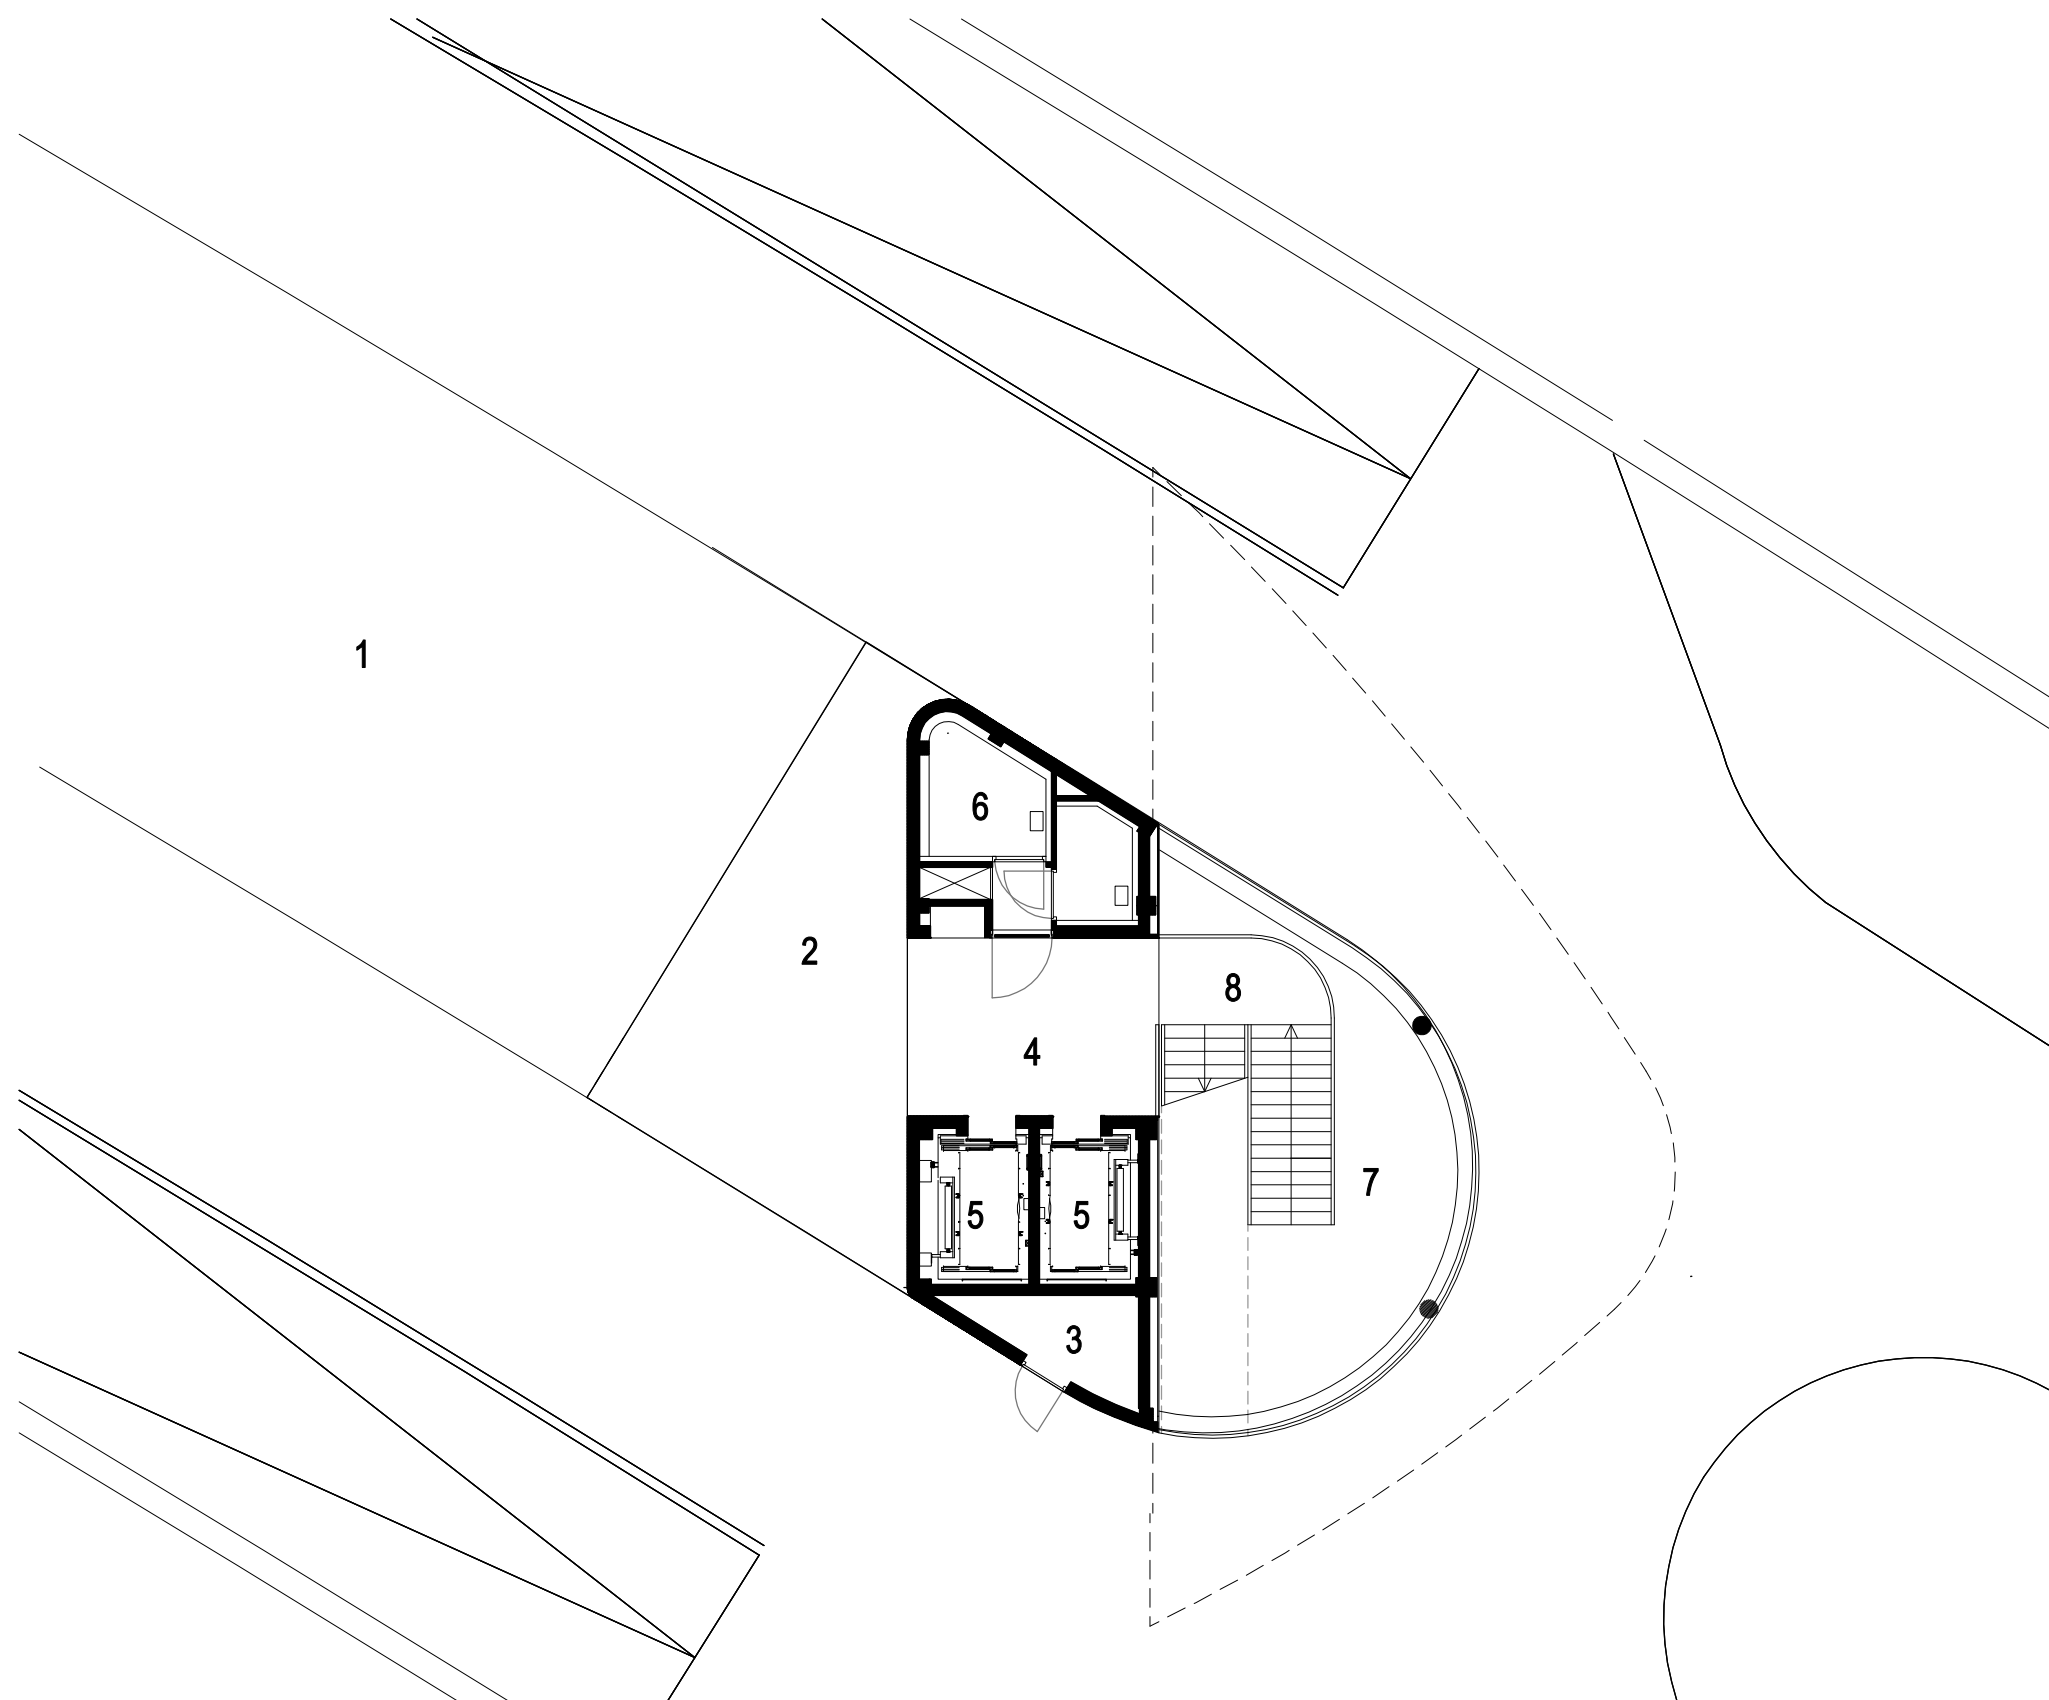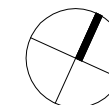


0 1 2 3 4 5 M

parking area -1


Pavillion - Roosendaal

- 1 parking area
- 2 platform
- 3 storage
- 4 entrance parking area
- 5 elevator parking area
- 6 public toilet
- 7 void
- 8 staircase
- 9 entrance shop
- 10 entrance lunchroom
- 11 instalations
- 12 shops
- 13 hal lunchroom
- 14 toilettes lunchroom
- 15 elevator lunchroom
- 16 lunchroom
- 17 function room
- 18 terrace

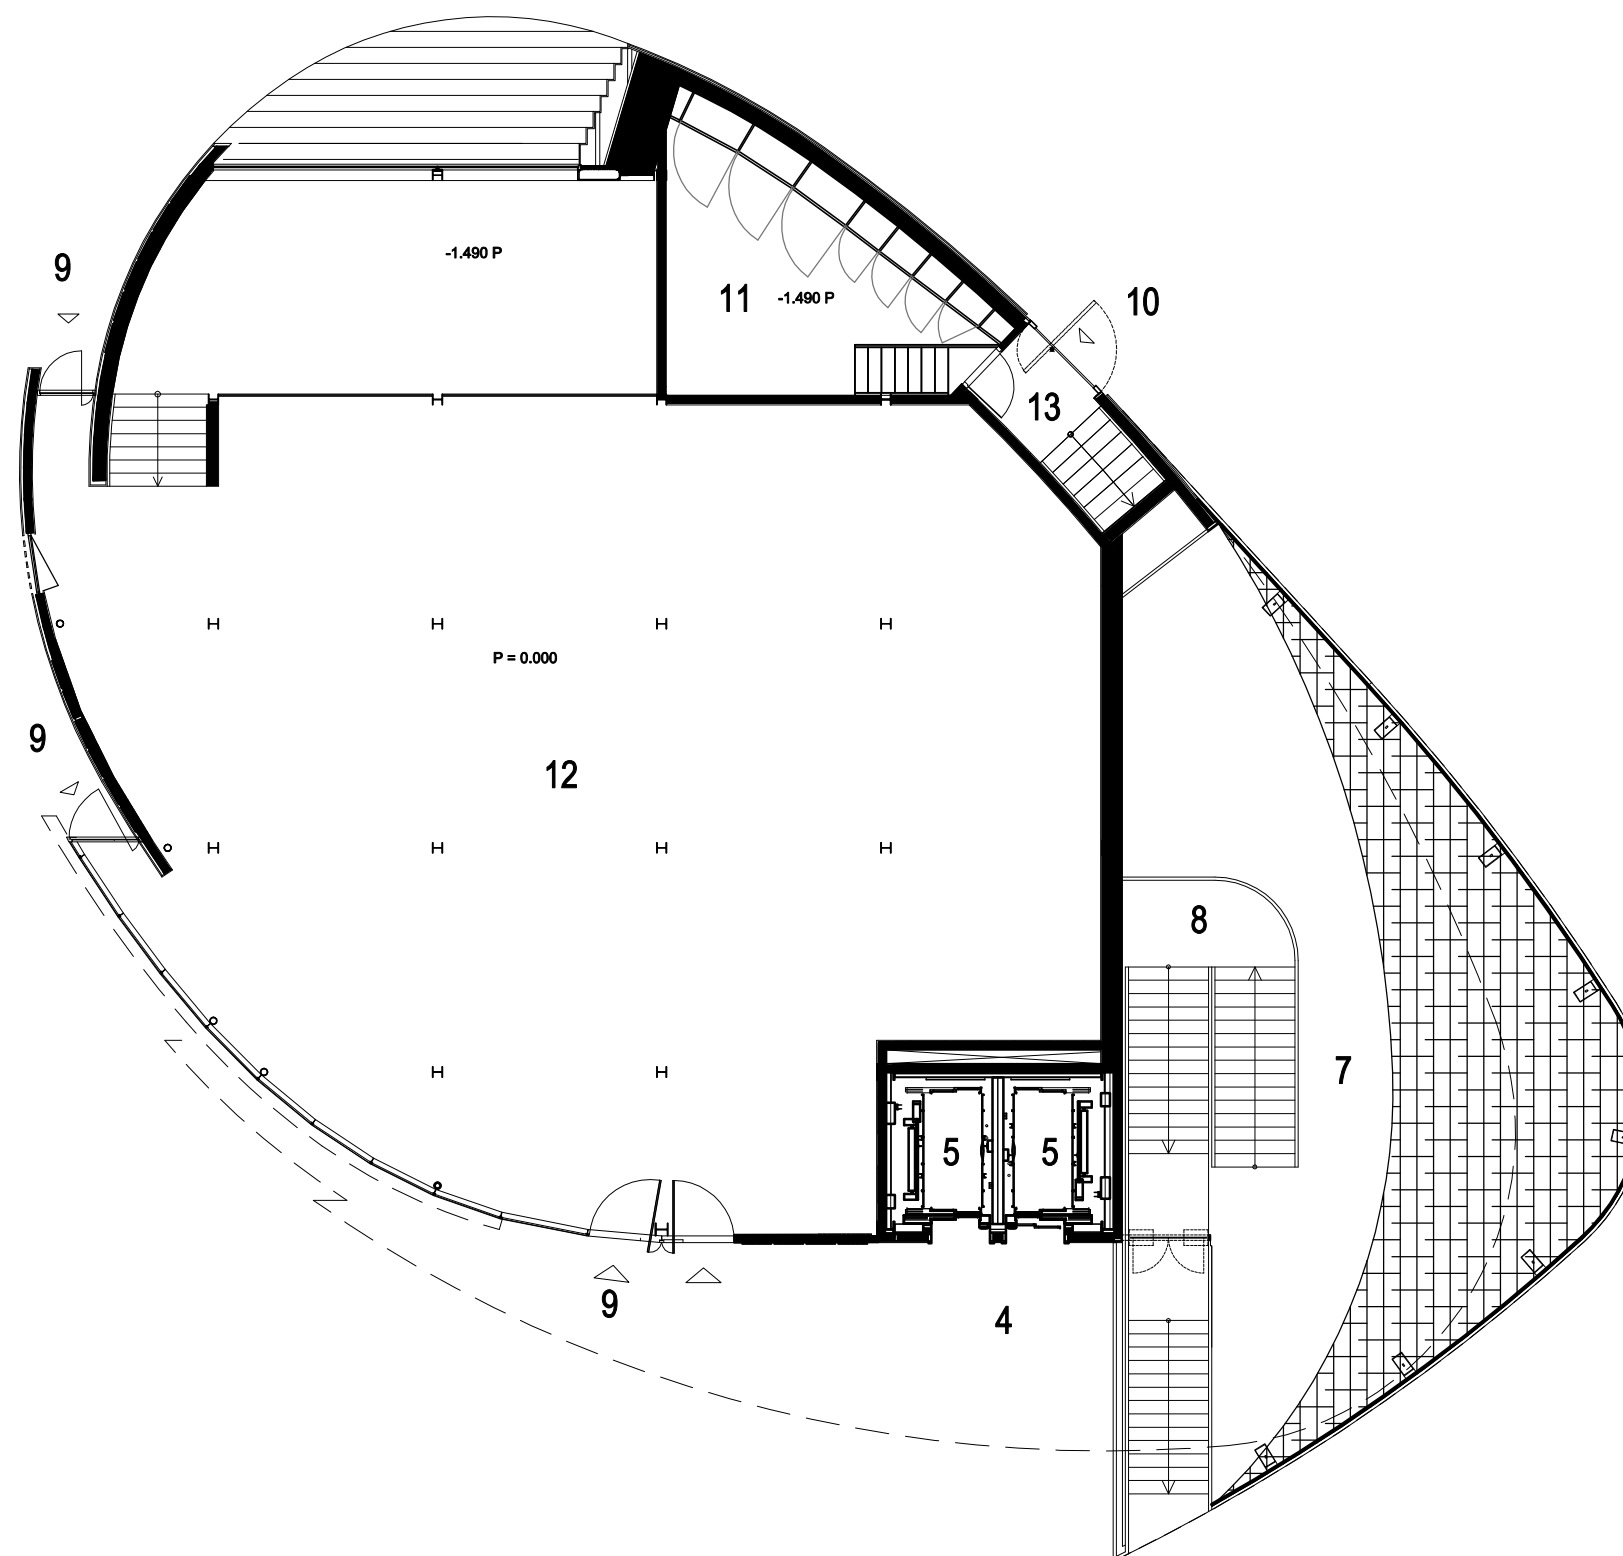


ground floor
Pavillion - Roosendaal

- 1 parking area
- 2 platform
- 3 storage
- 4 entrance parking area
- 5 elevator parking area
- 6 public toilet
- 7 void
- 8 staircase
- 9 entrance shop
- 10 entrance lunchroom
- 11 instalations
- 12 shops
- 13 hal lunchroom
- 14 toilettes lunchroom
- 15 elevator lunchroom
- 16 lunchroom
- 17 function room
- 18 terrace

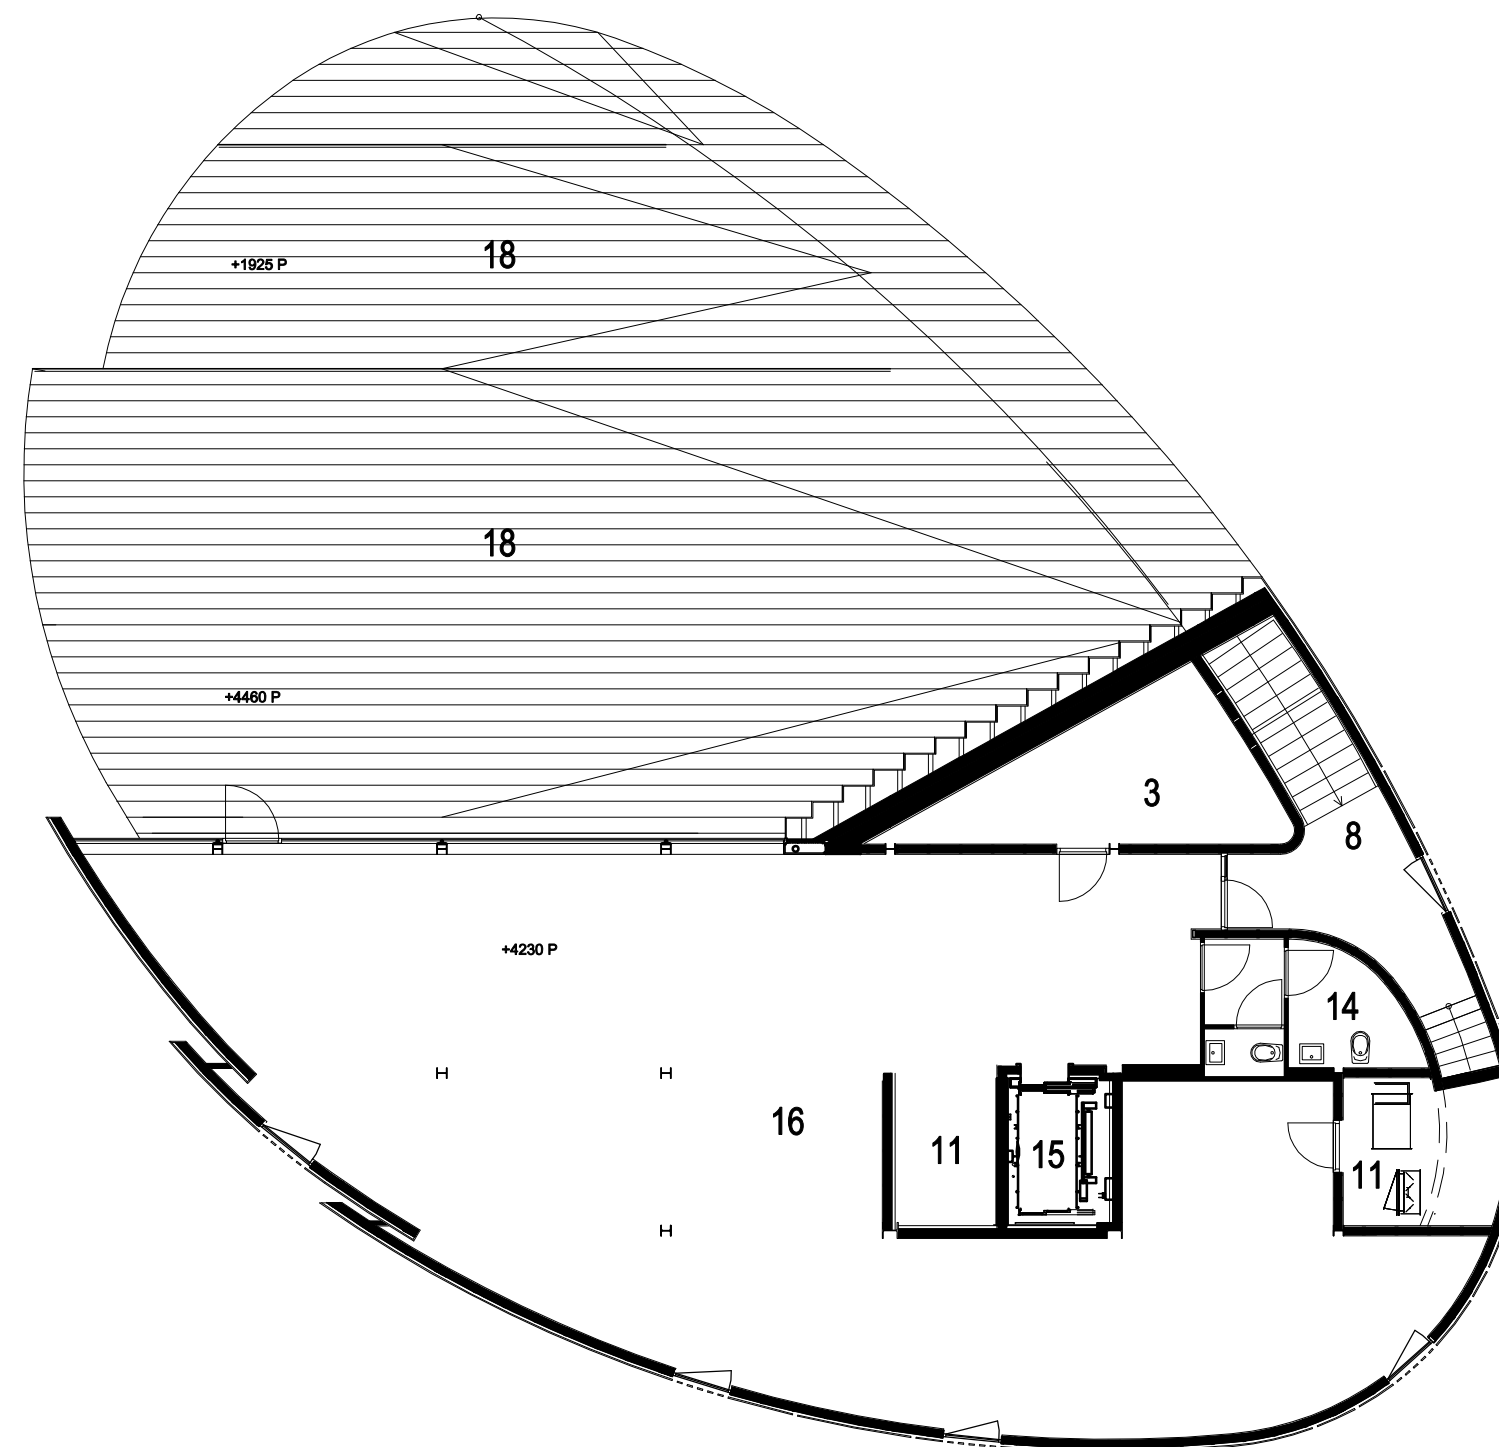

upper floor
Pavillion - Roosendaal




- 1 parking area
- 2 platform
- 3 storage
- 4 entrance parking area
- 5 elevator parking area
- 6 public toilet
- 7 void
- 8 staircase
- 9 entrance shop
- 10 entrance lunchroom
- 11 instalations
- 12 shops
- 13 hal lunchroom
- 14 toilettes lunchroom
- 15 elevator lunchroom
- 16 lunchroom
- 17 function room
- 18 terrace

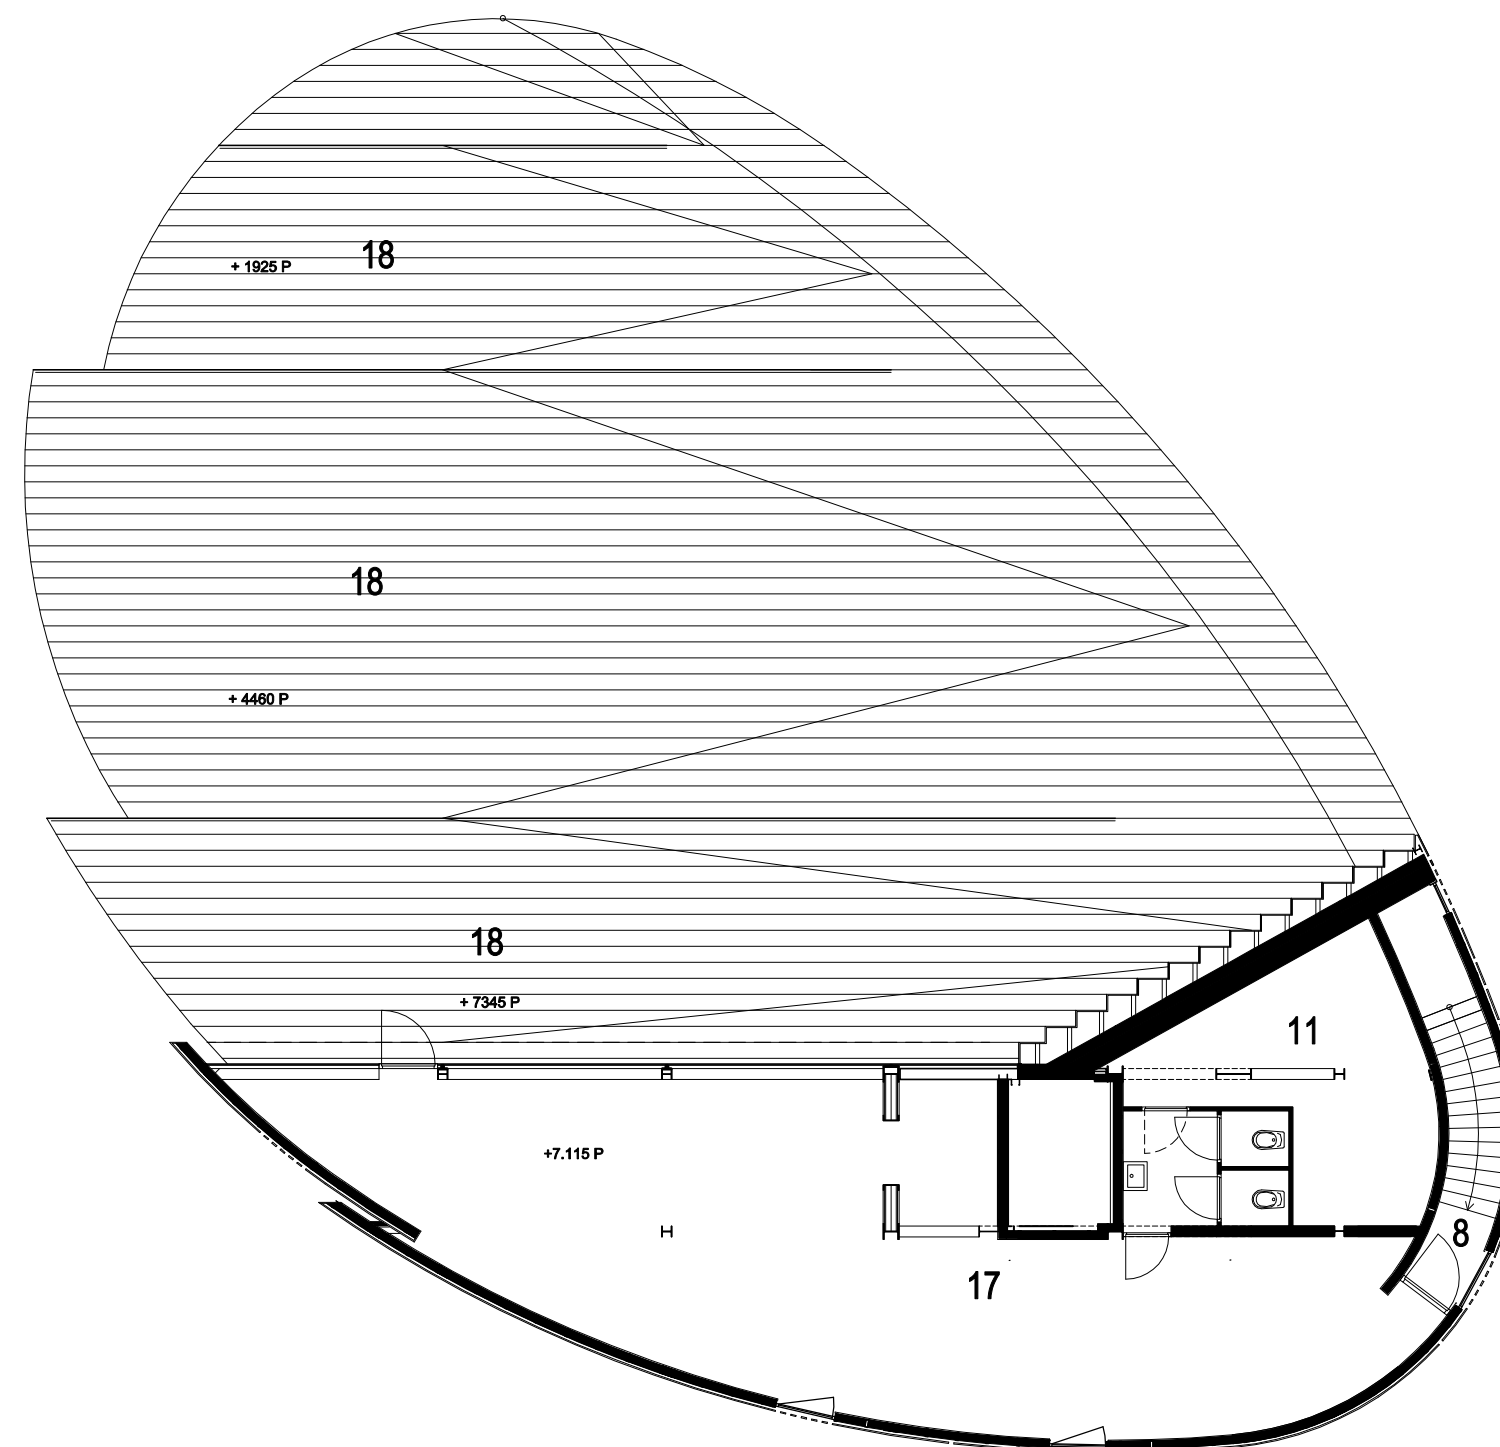

0 1 2 3 4 5 M



second floor
Pavillion - Roosendaal

- 1 parking area
- 2 platform
- 3 storage
- 4 entrance parking area
- 5 elevator parking area
- 6 public toilet
- 7 void
- 8 staircase
- 9 entrance shop
- 10 entrance lunchroom
- 11 instalations
- 12 shops
- 13 hal lunchroom
- 14 toilettes lunchroom
- 15 elevator lunchroom
- 16 lunchroom
- 17 function room
- 18 terrace

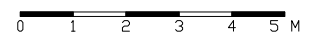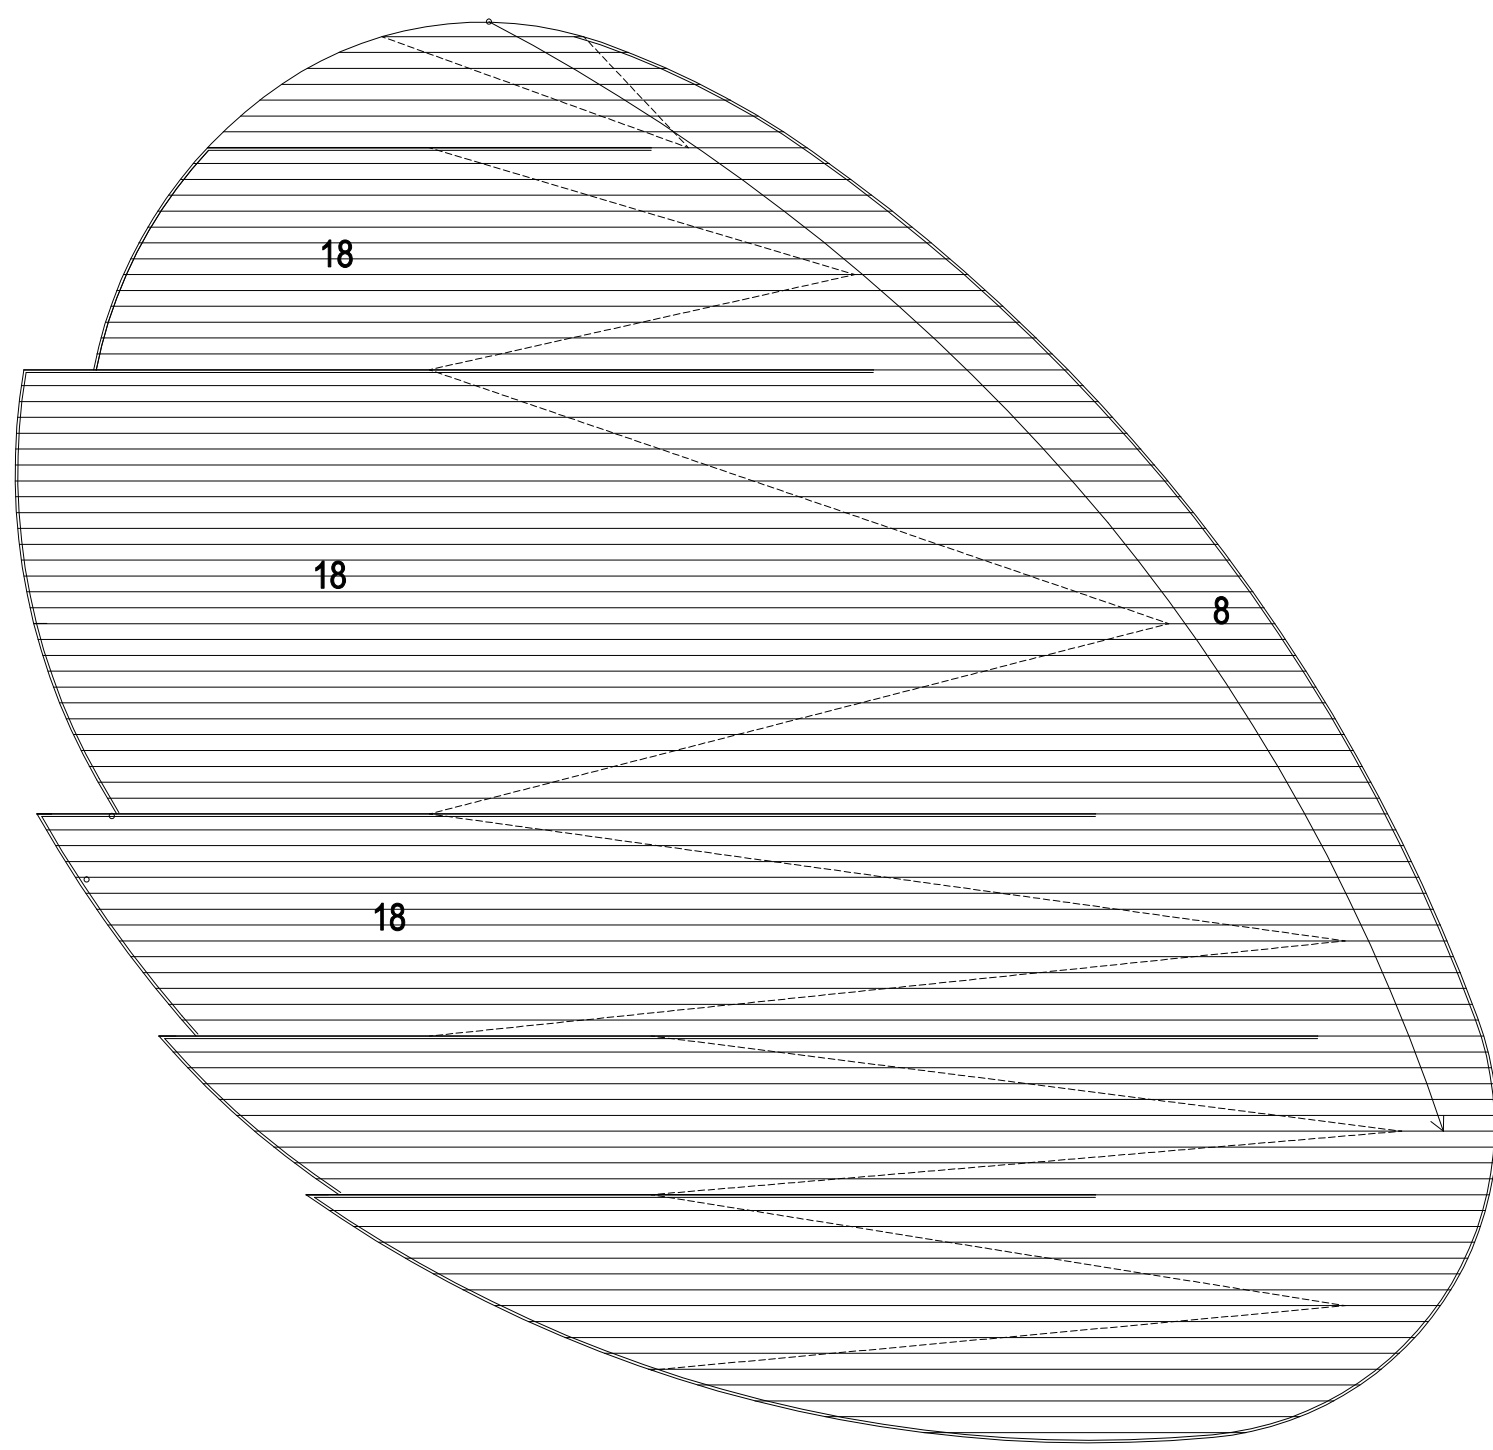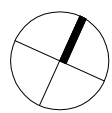


topview

Pavillion - Roosendaal

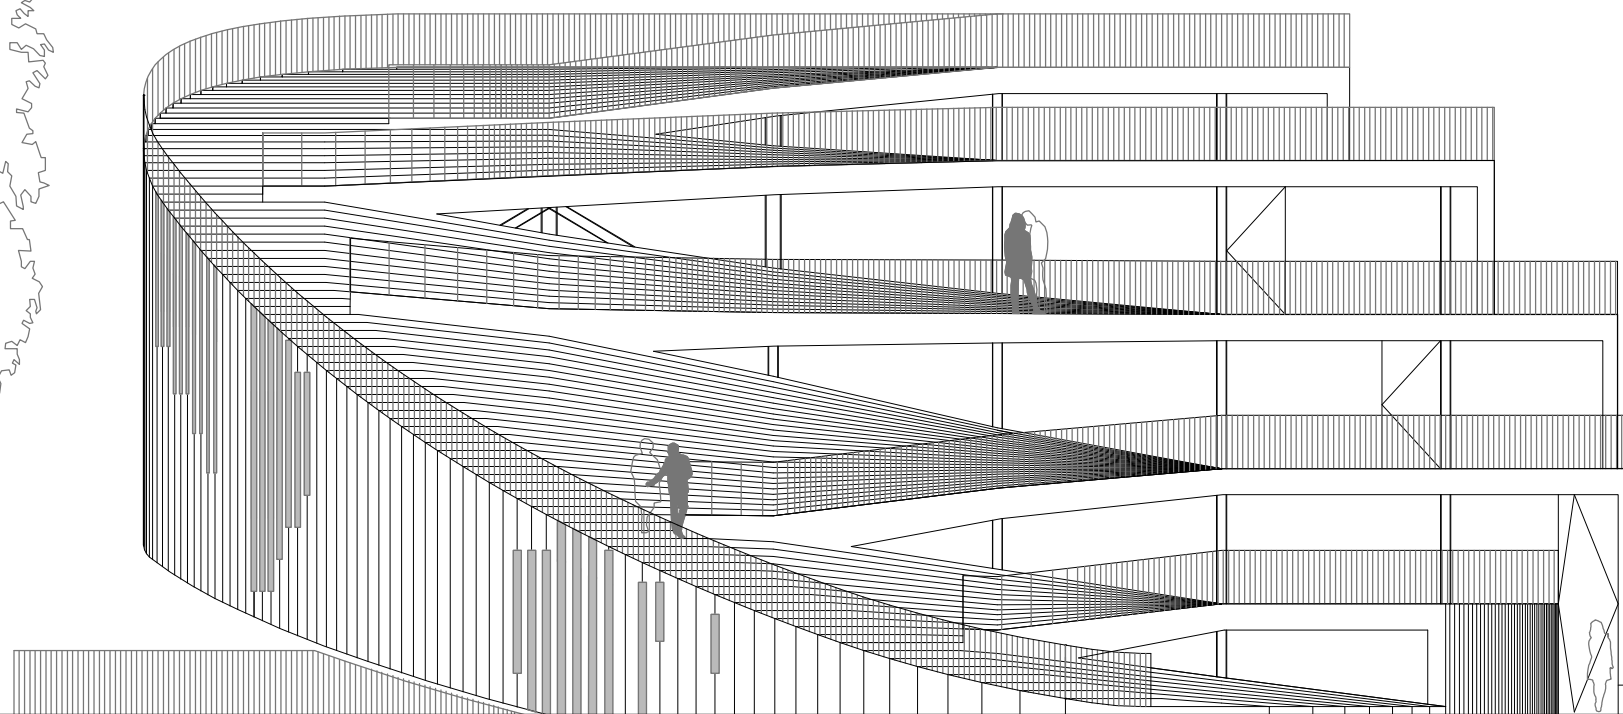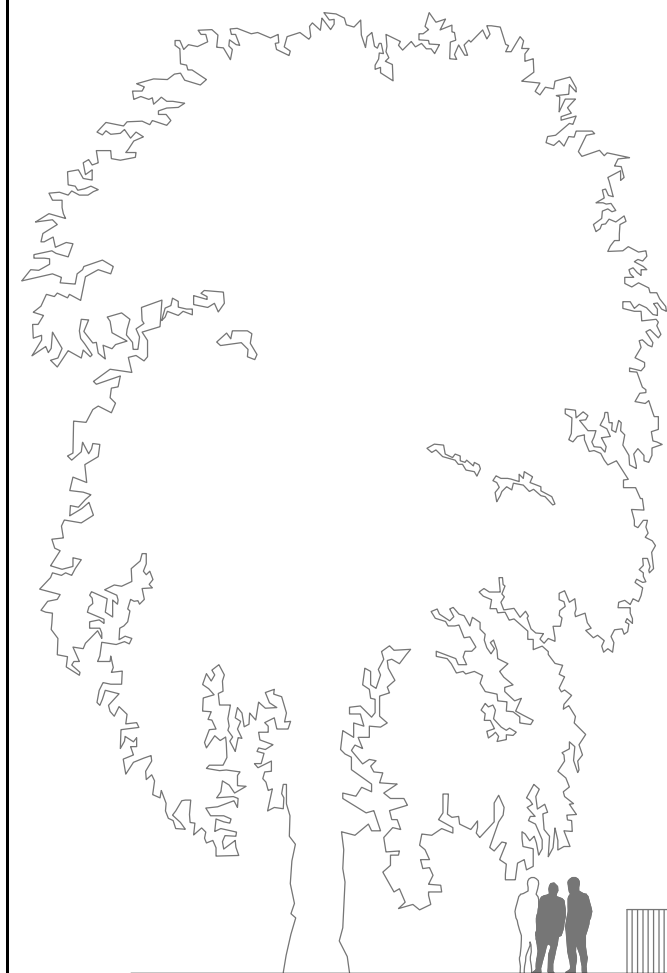


0 1 2 3 4 5 M

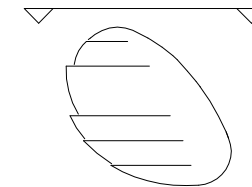


elevation north west
Pavillion - Roosendaal

0 1 2 3 4 5 M

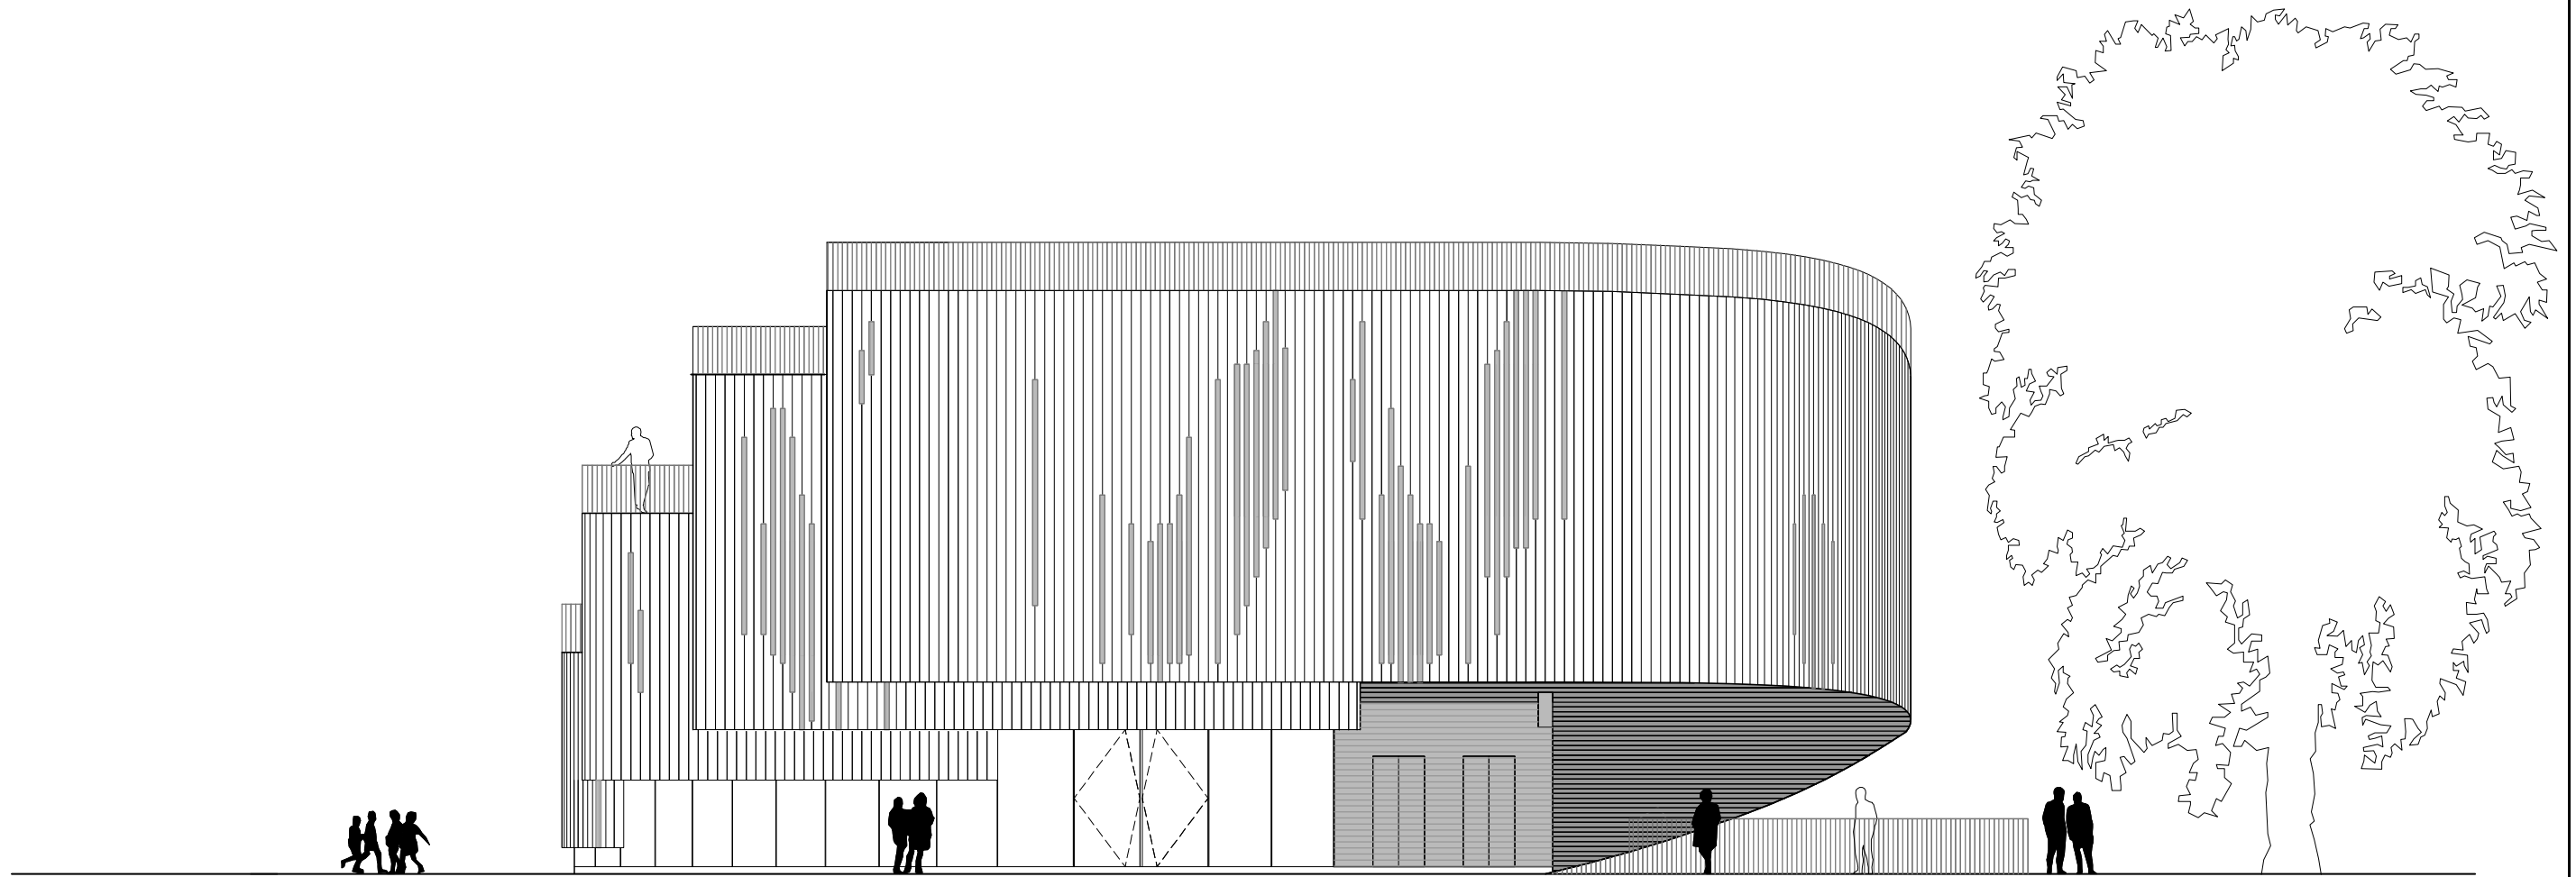


elevation south east
Pavillion - Roosendaal

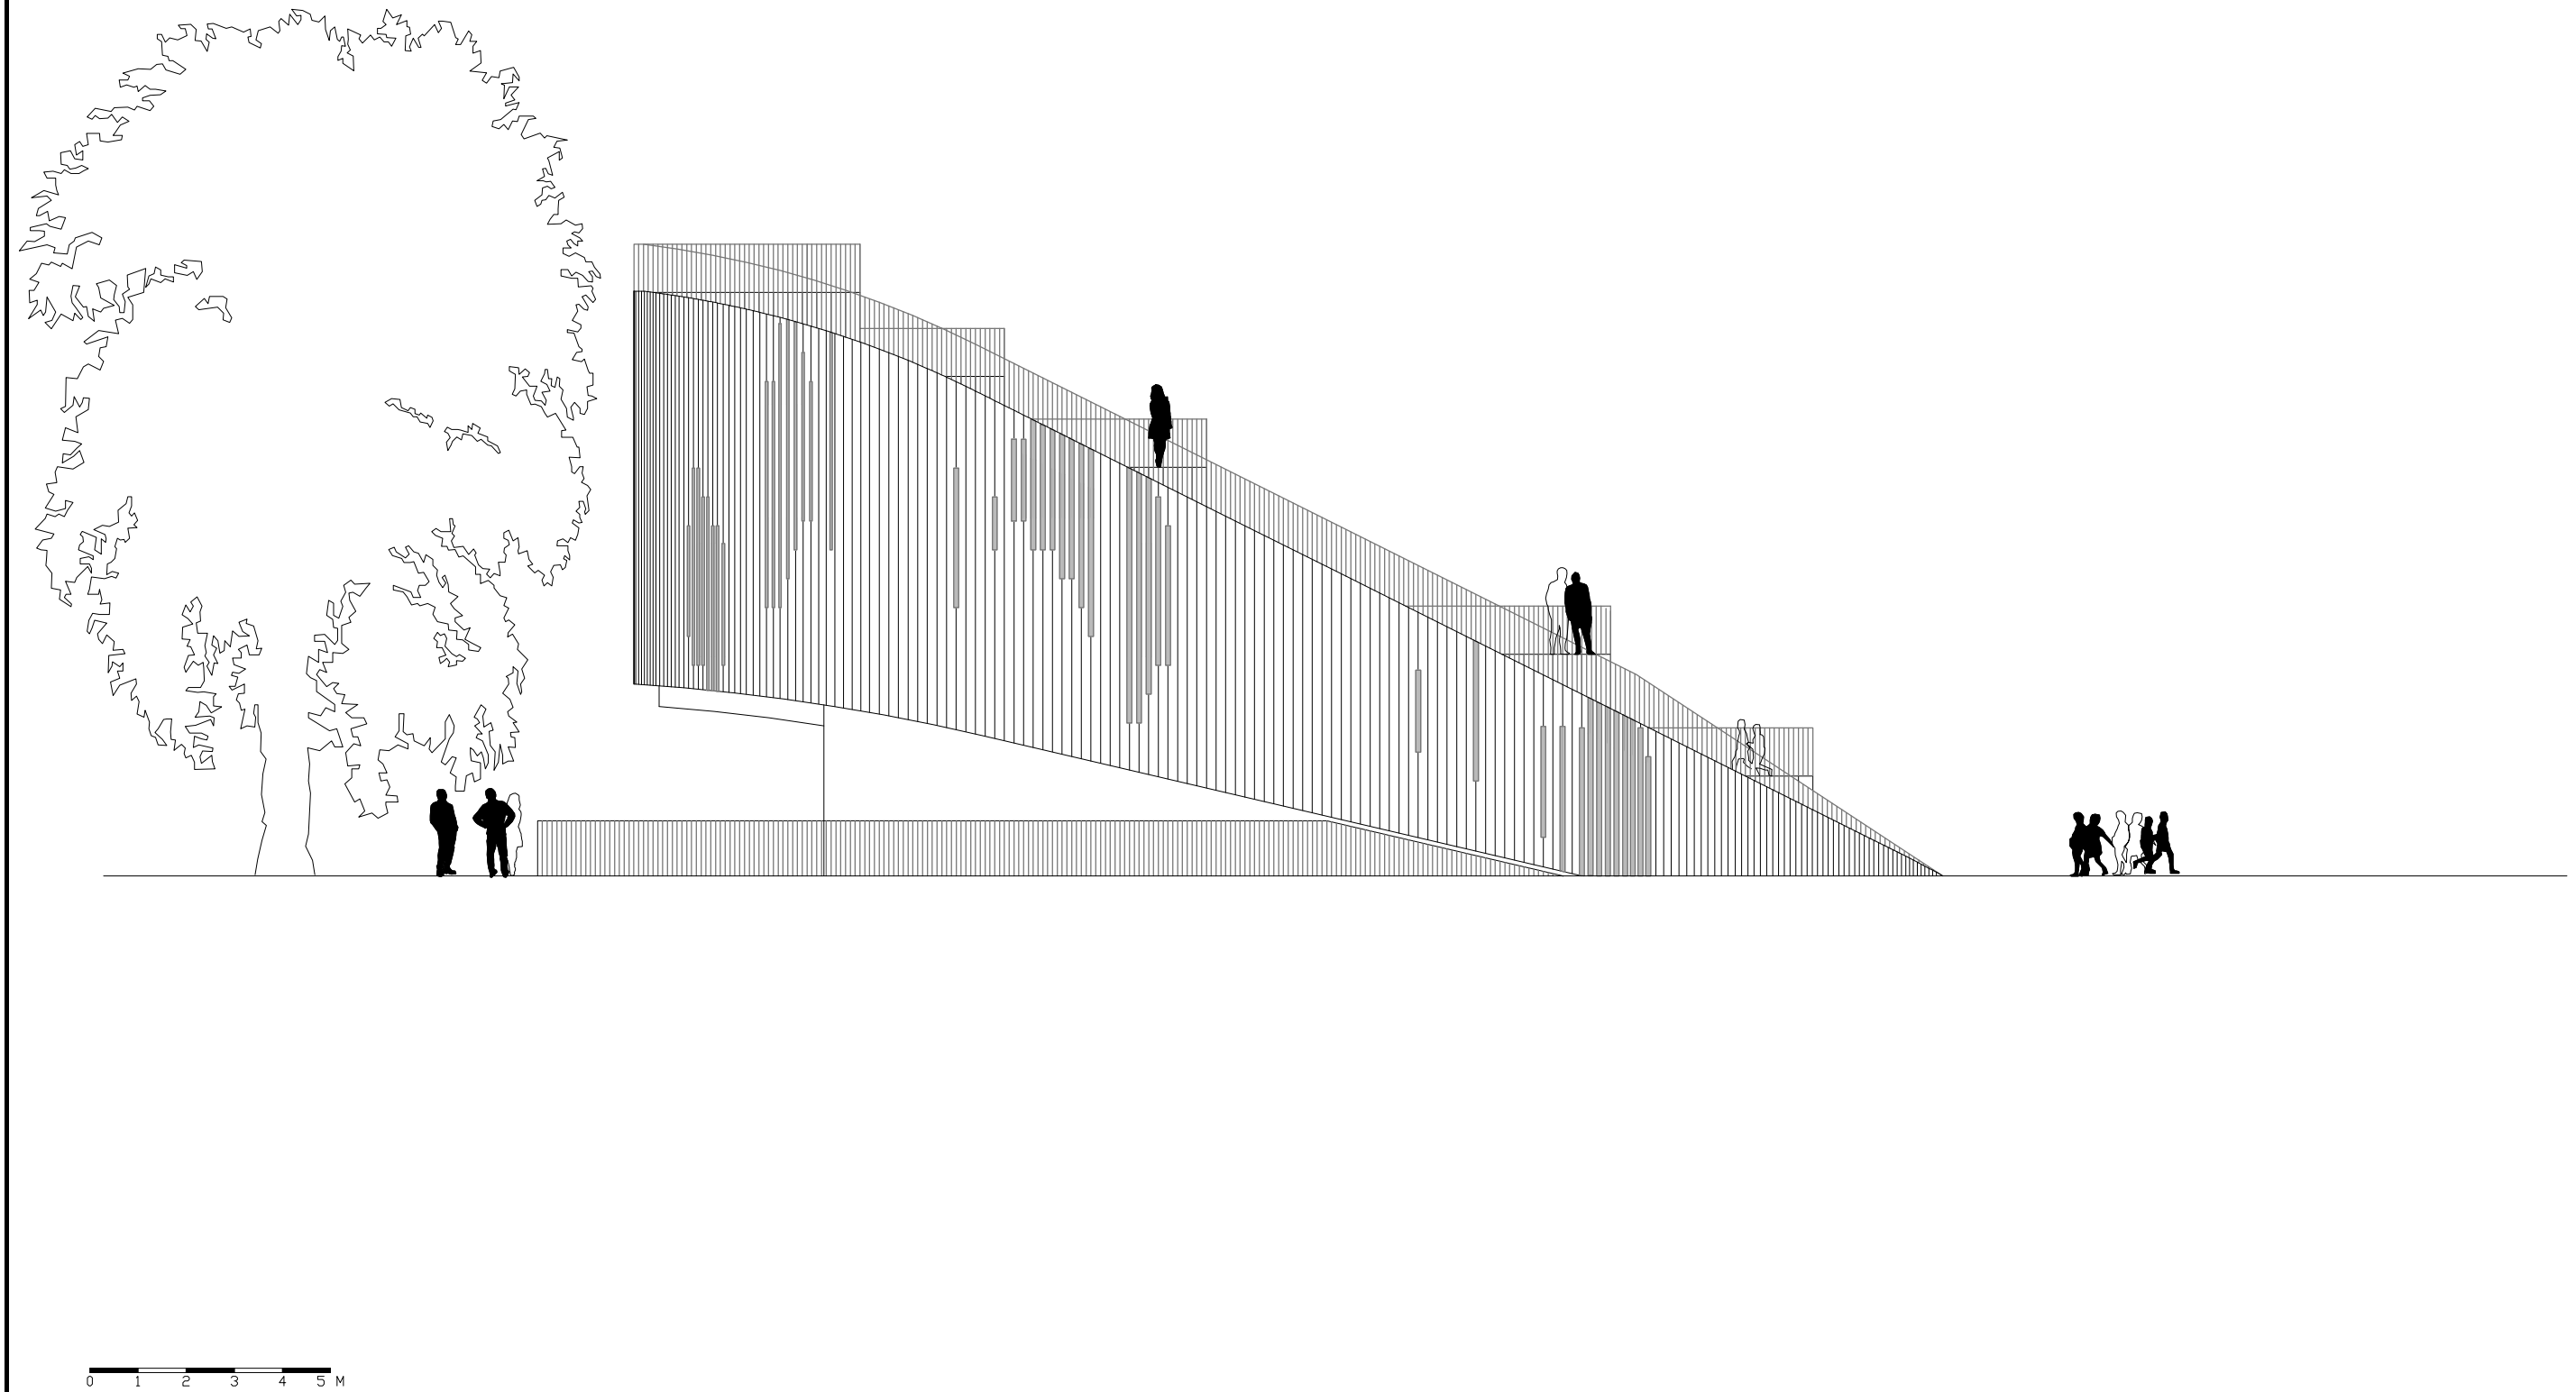


elevation north east
Pavillion - Roosendaal

0 1 2 3 4 5 M



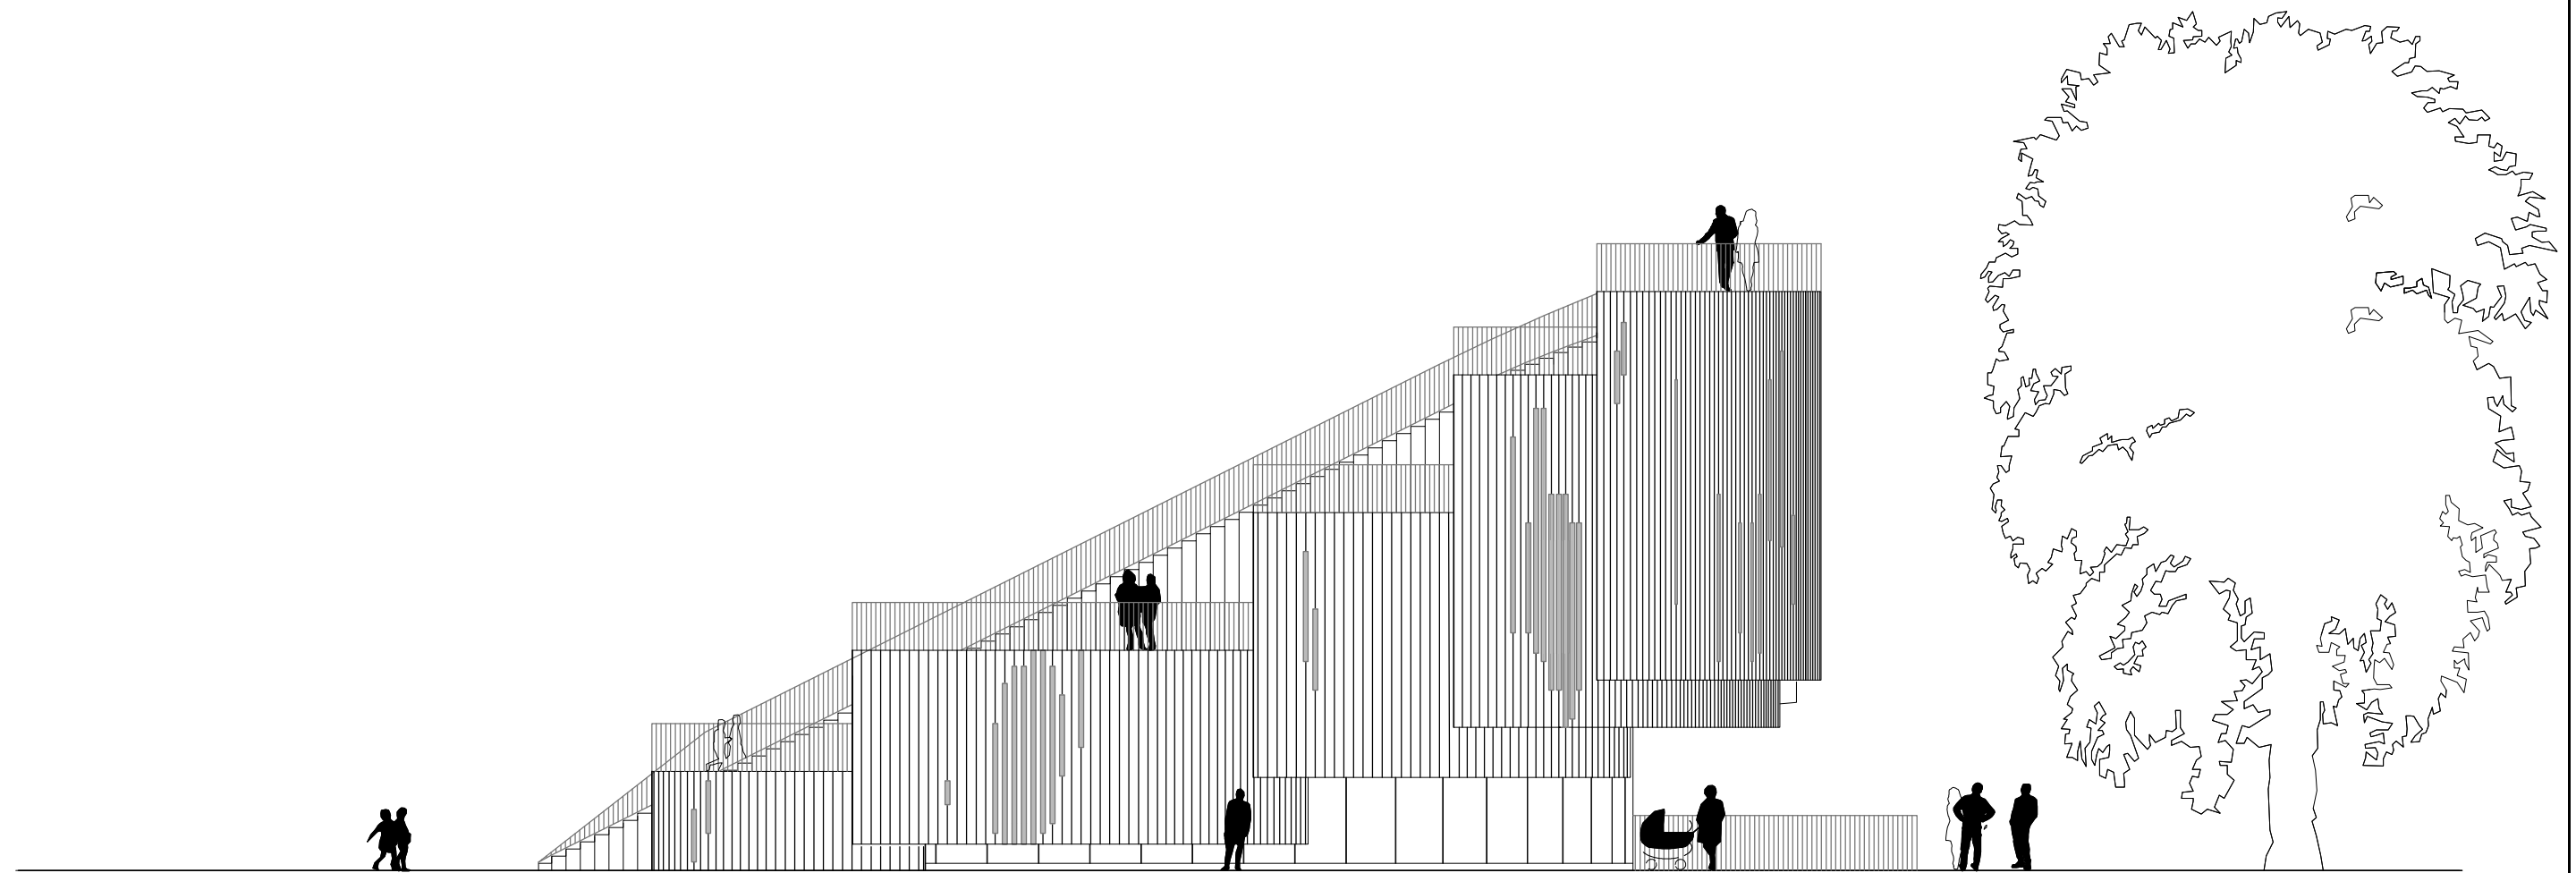


elevation south west
Pavillion - Roosendaal

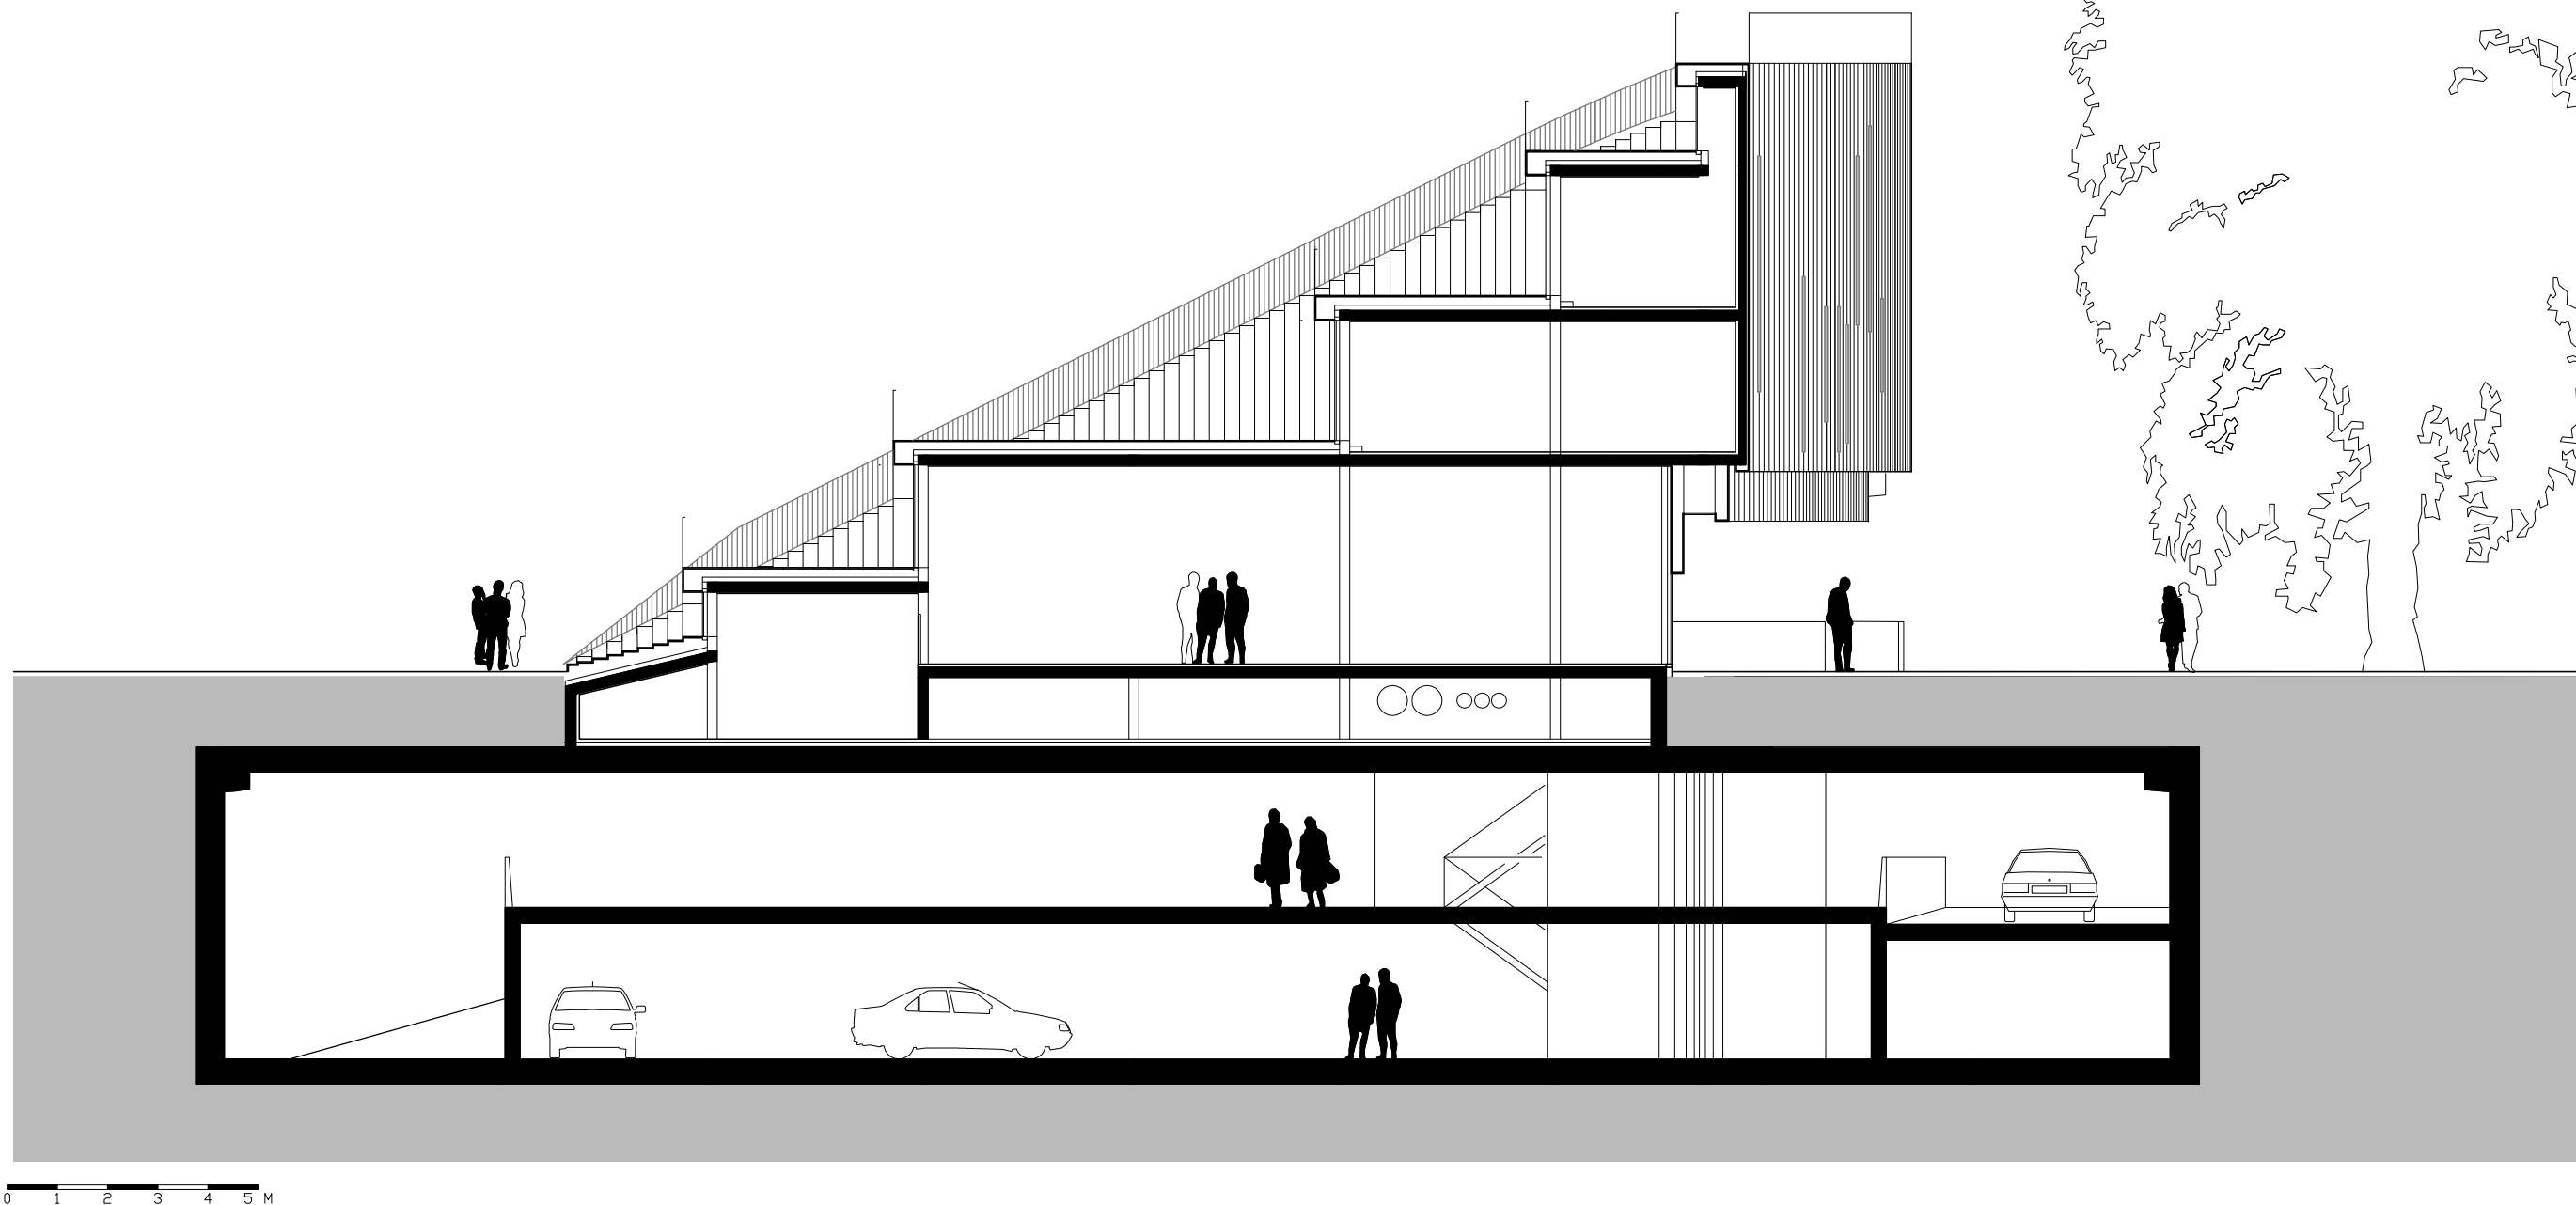


0 1 2 3 4 5 M



section 1
Pavillion - Roosendaal

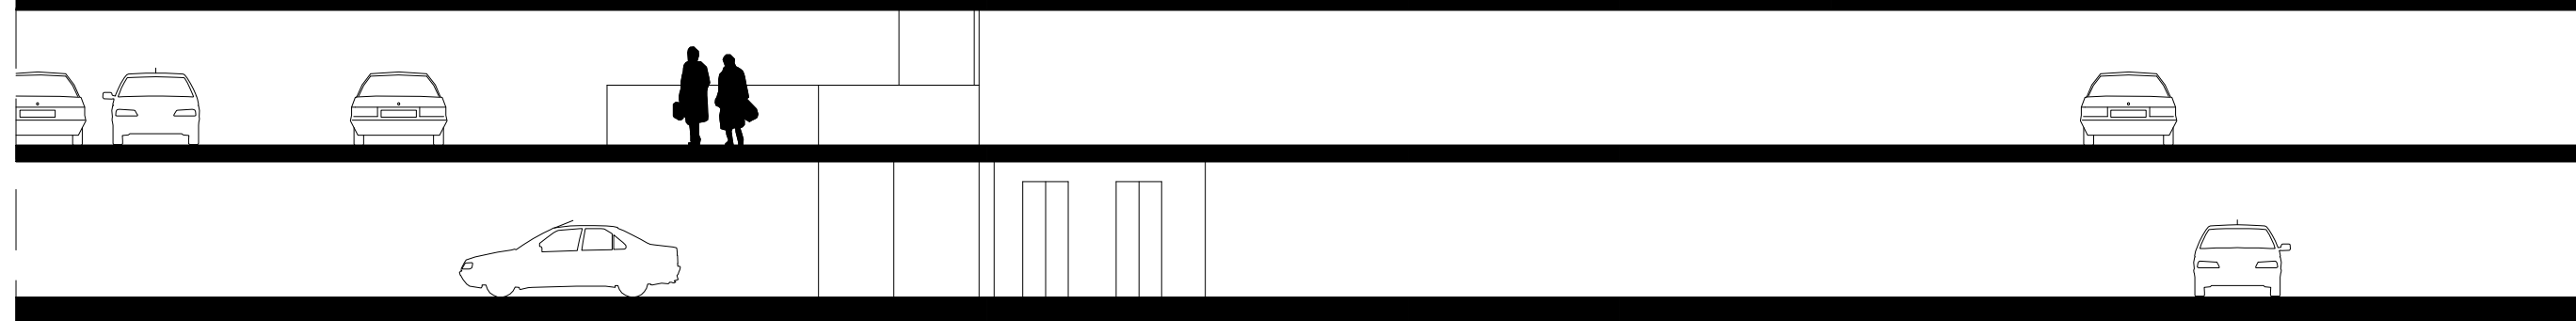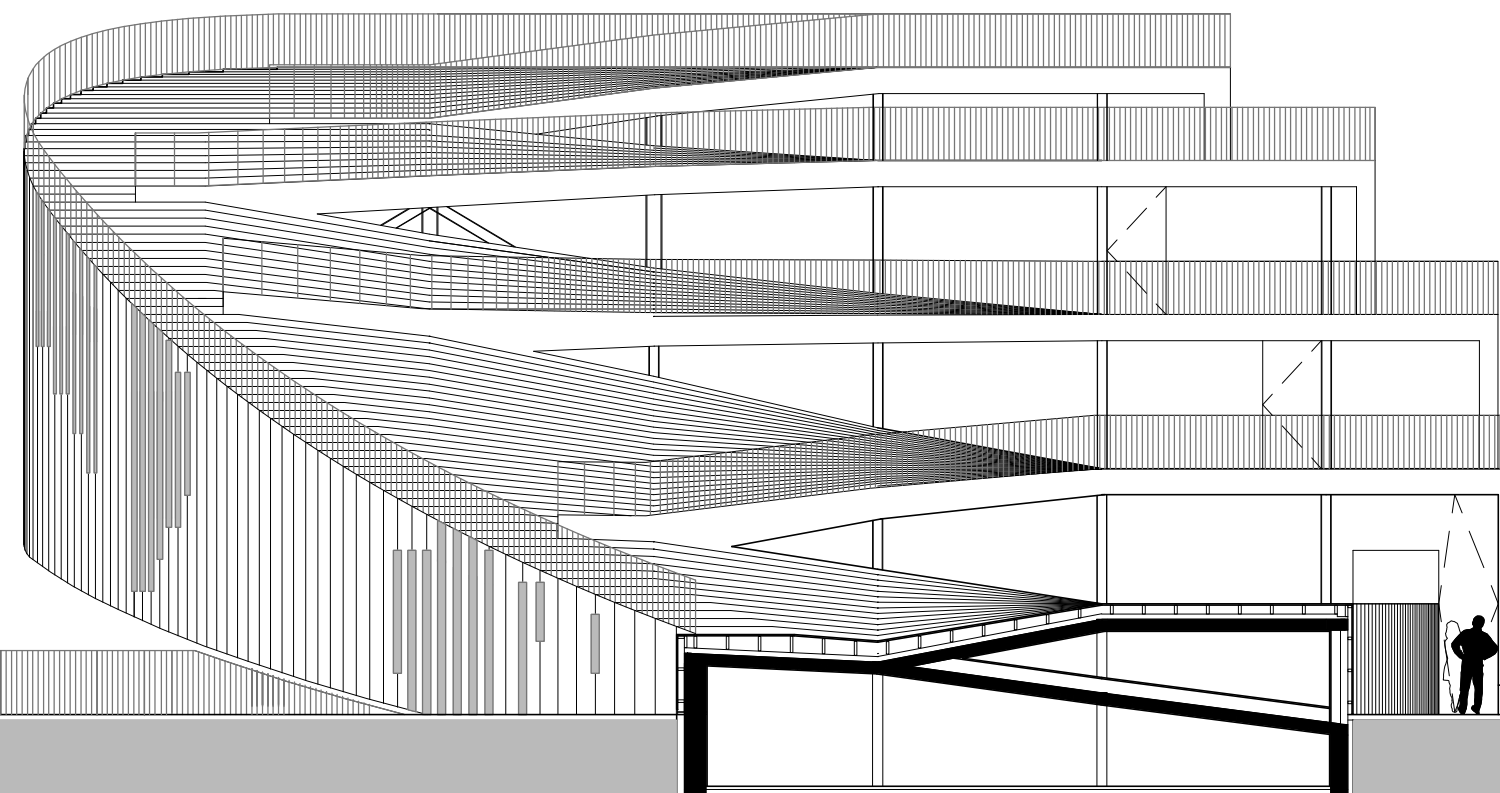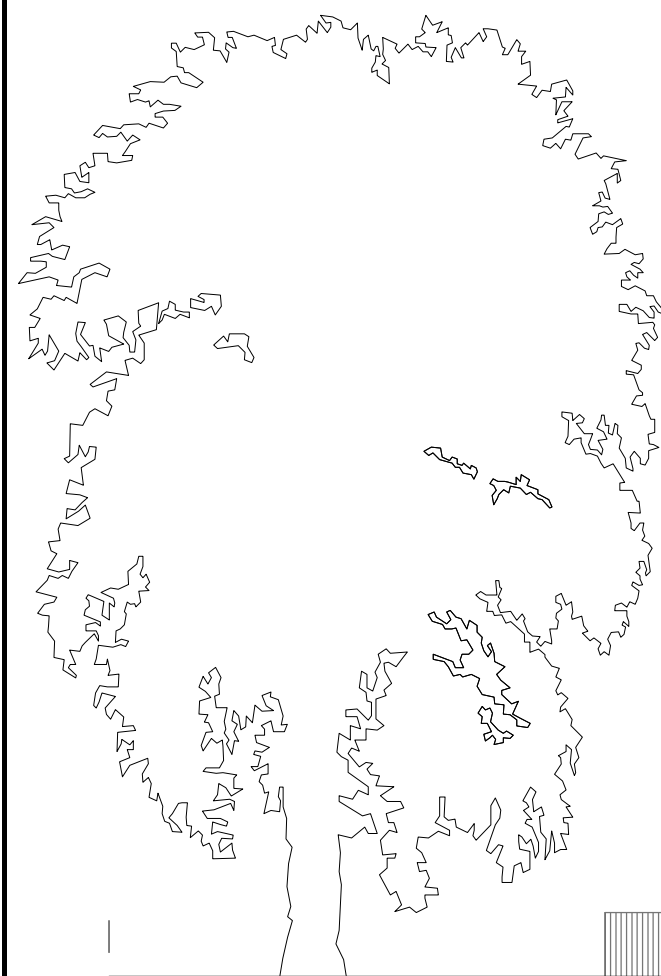

0 1 2 3 4 5 M


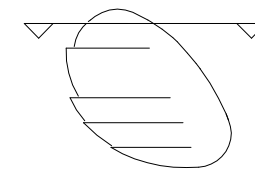


section 2
Pavillion - Roosendaal

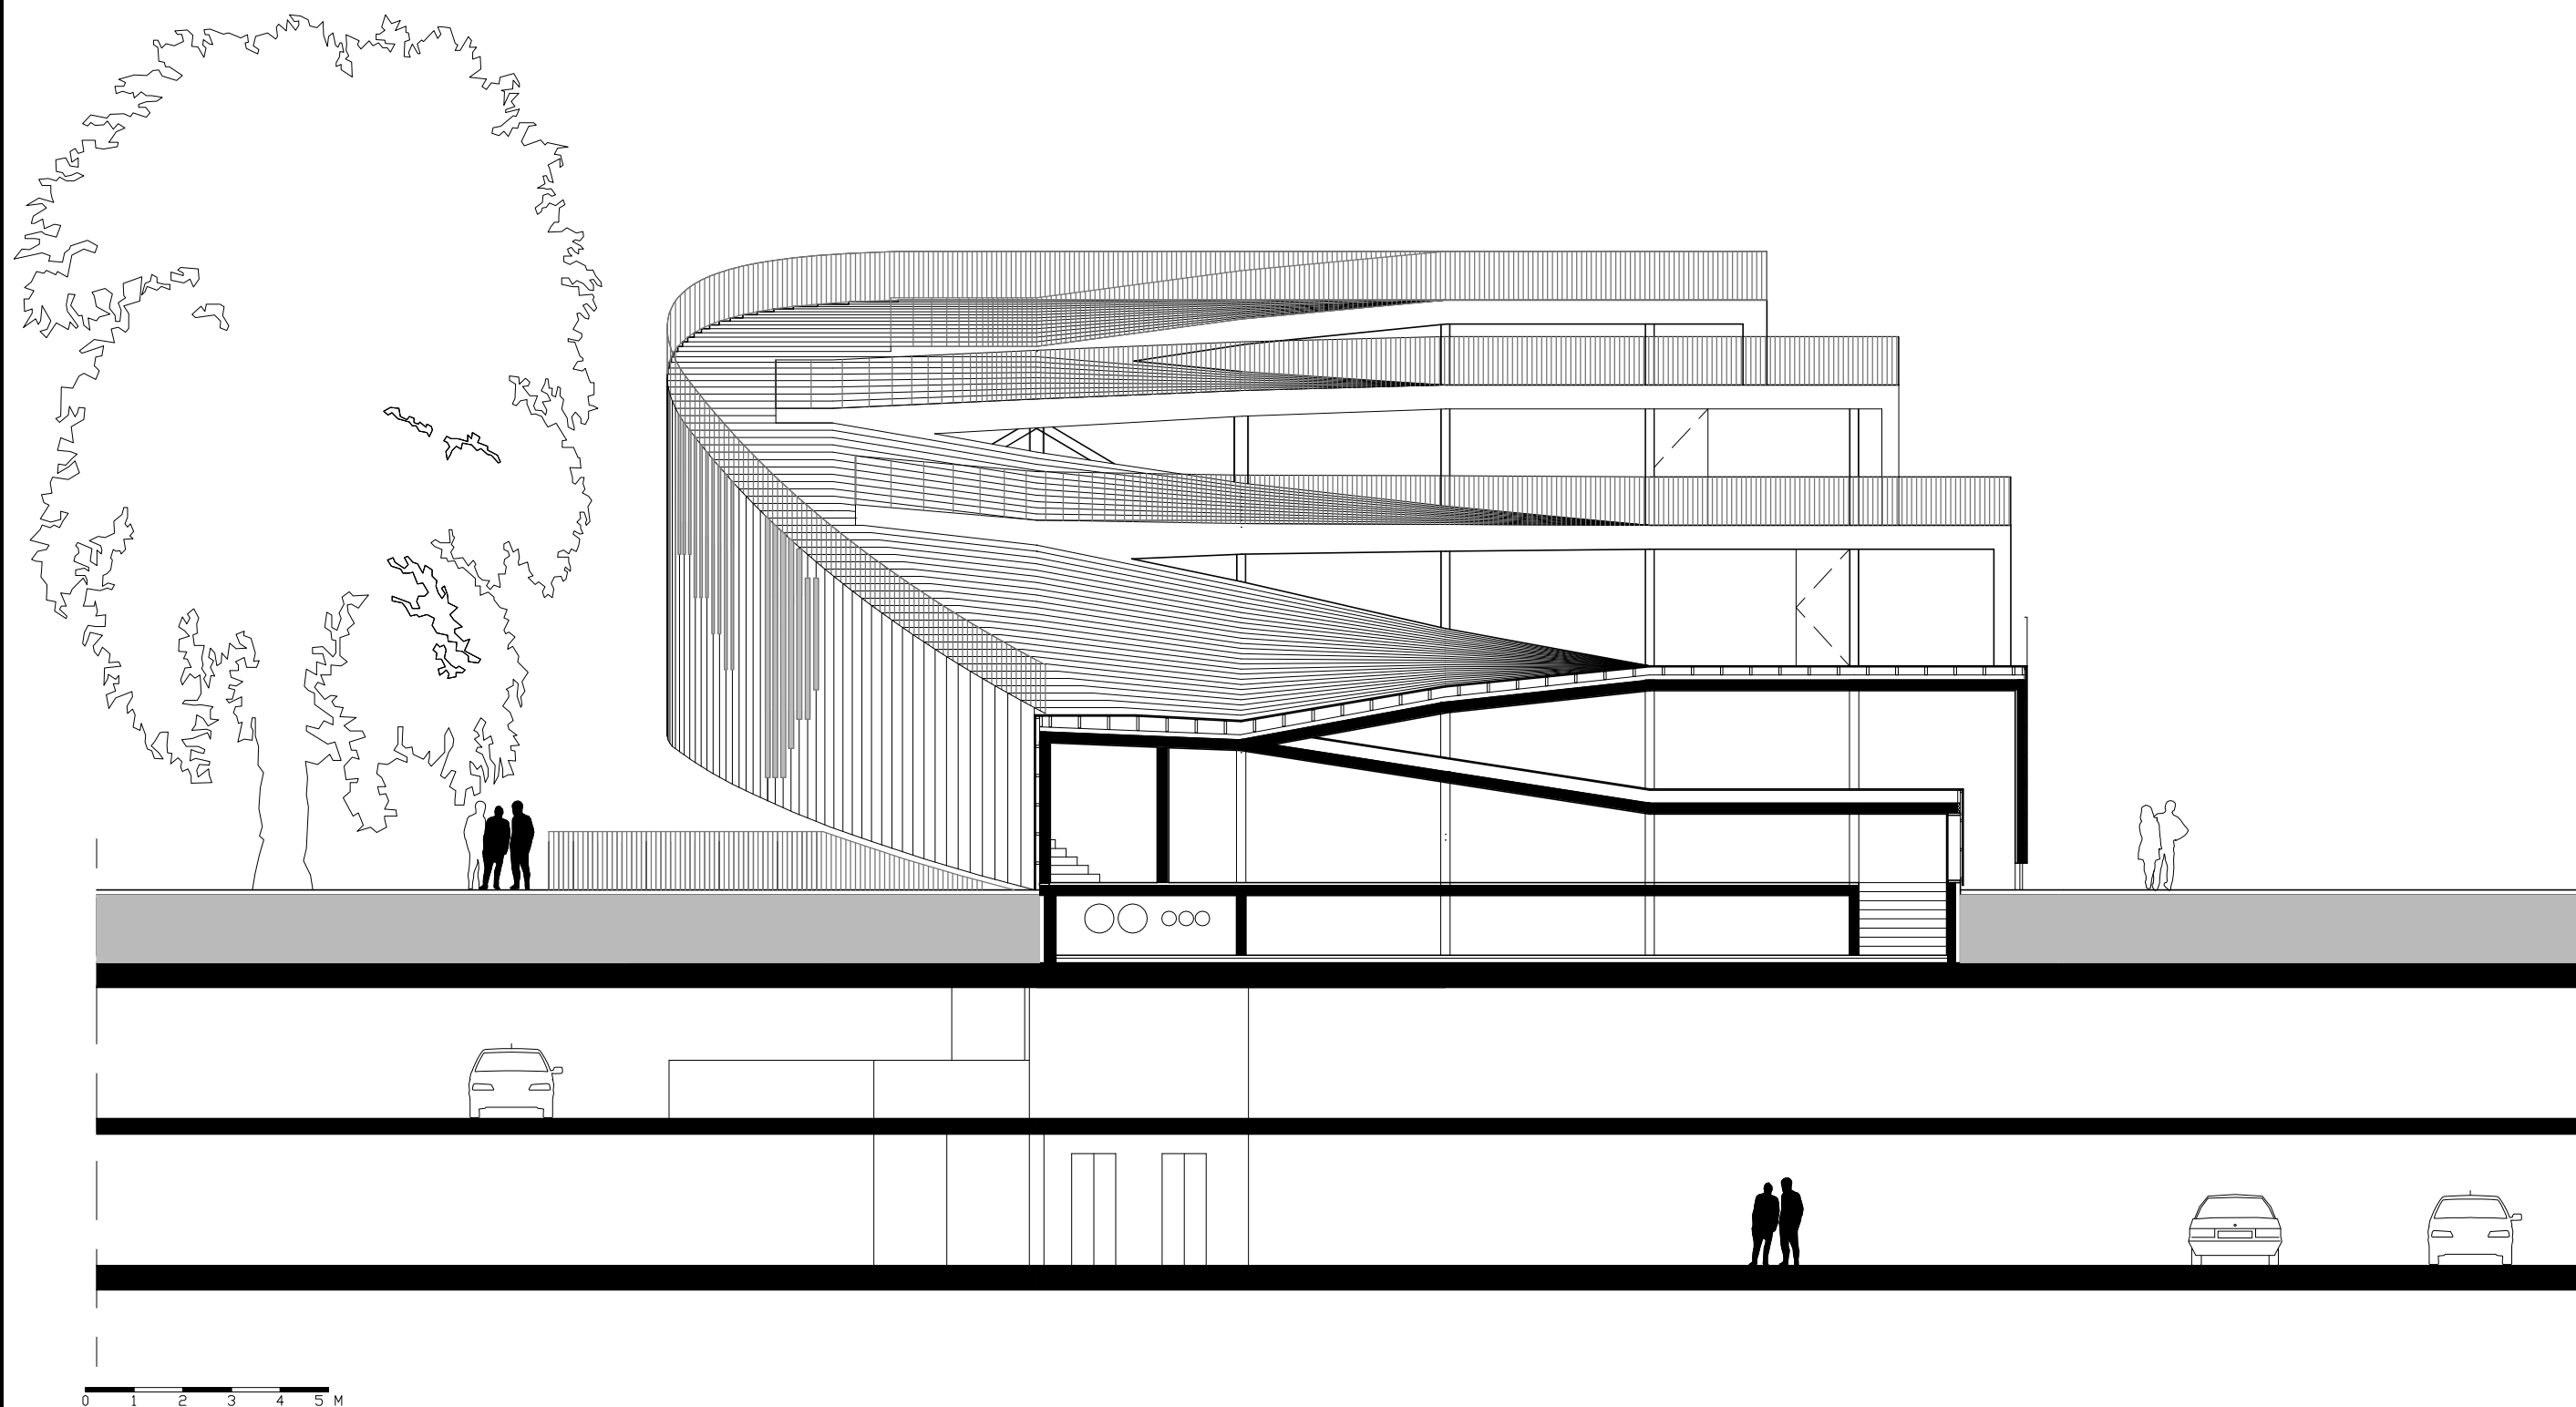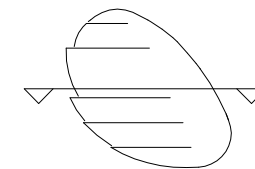



0 1 2 3 4 5 M

section 3
Pavillion - Roosendaal

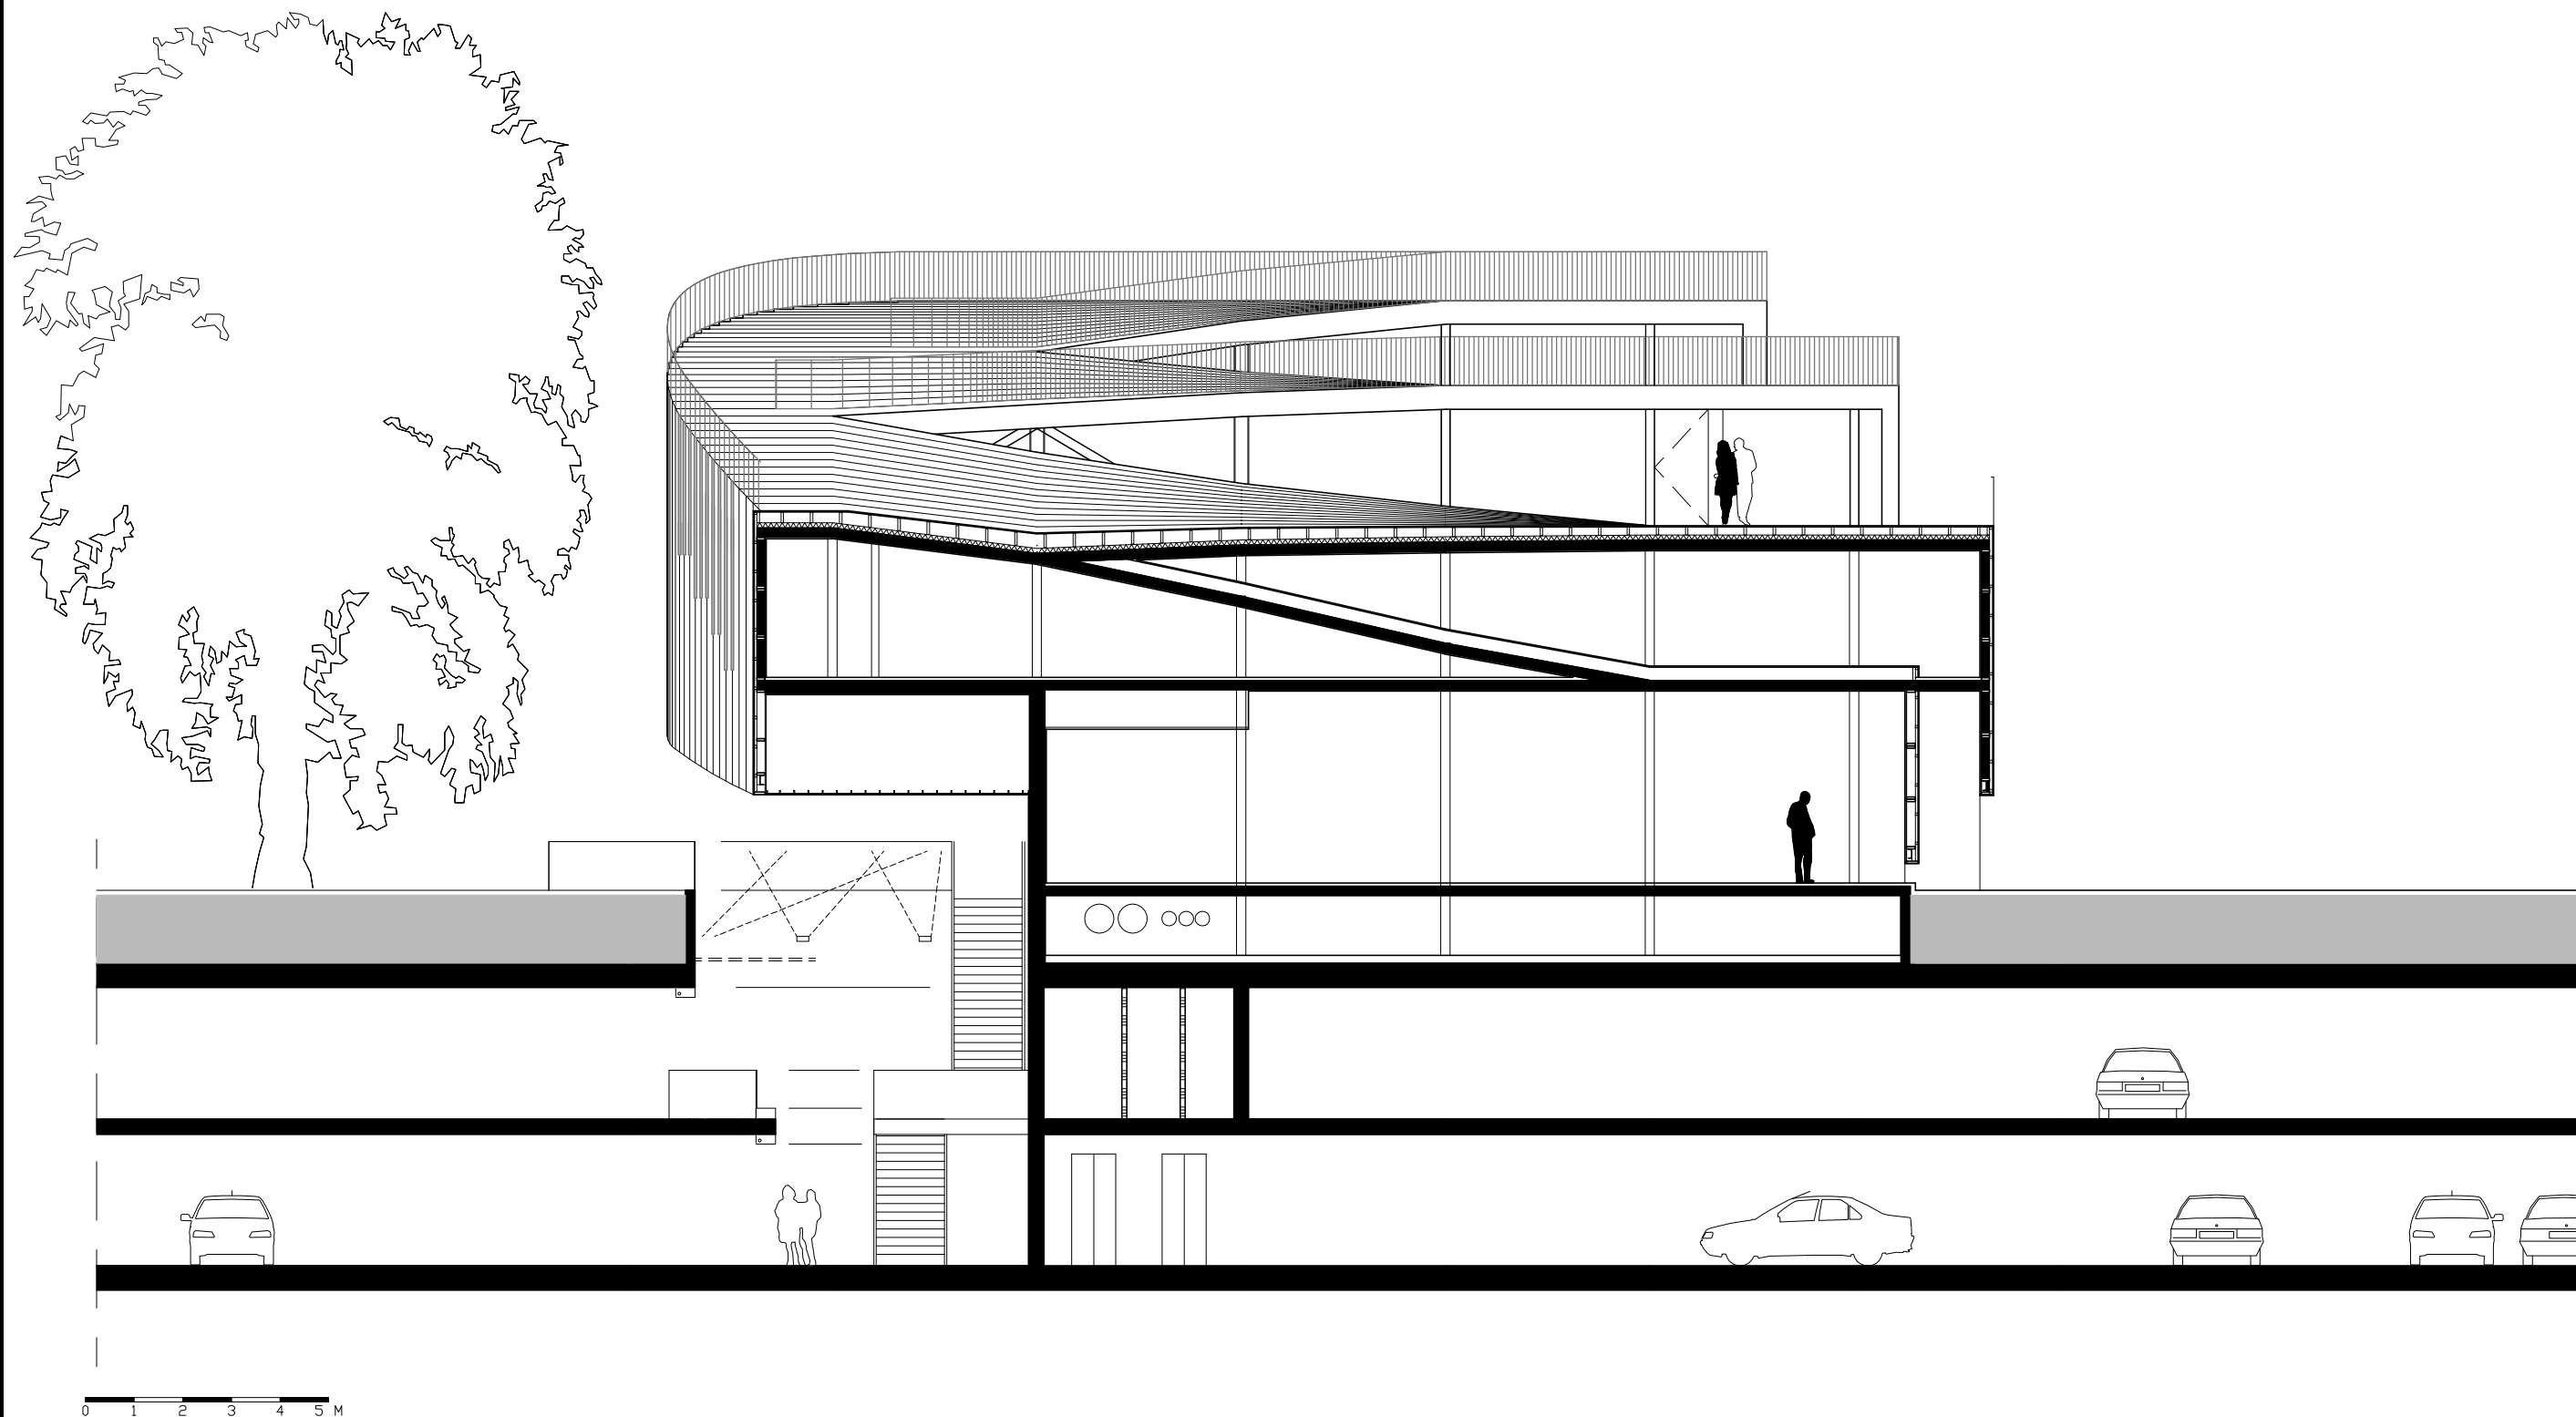
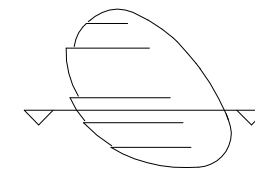


0 1 2 3 4 5 M

section 4
Pavillion - Roosendaal

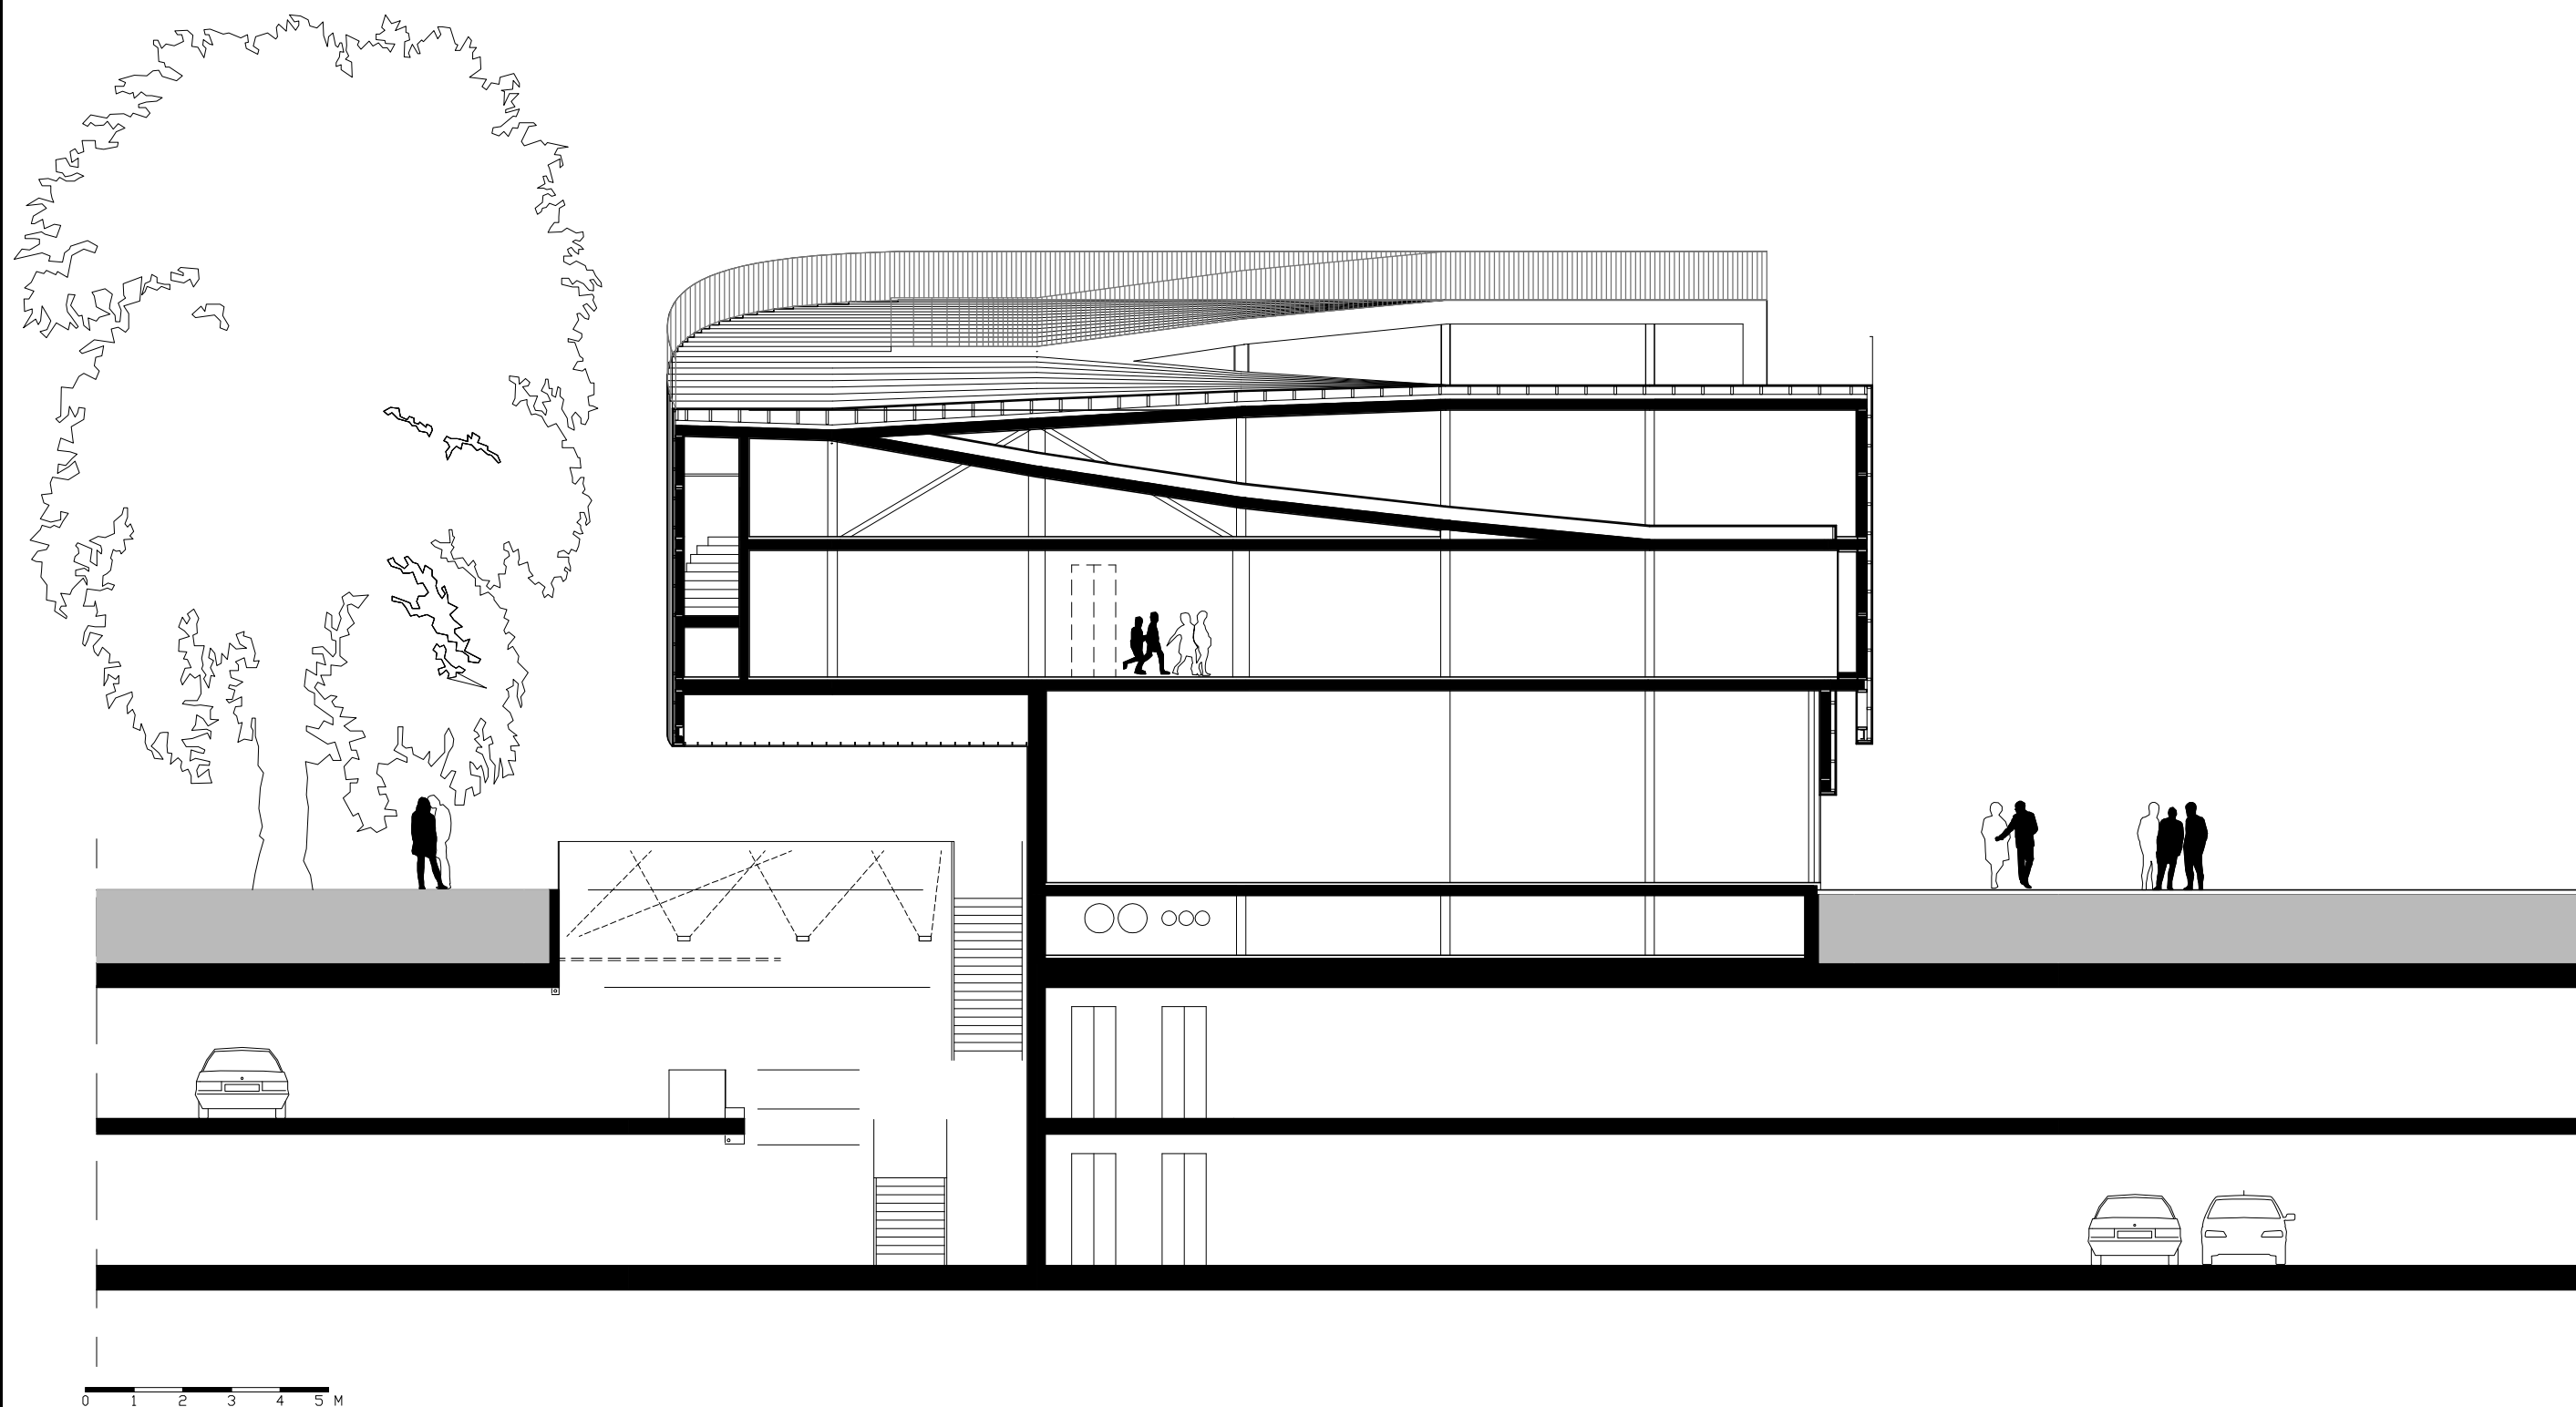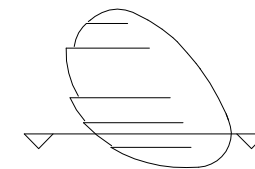

section 5
Pavillion - Roosendaal

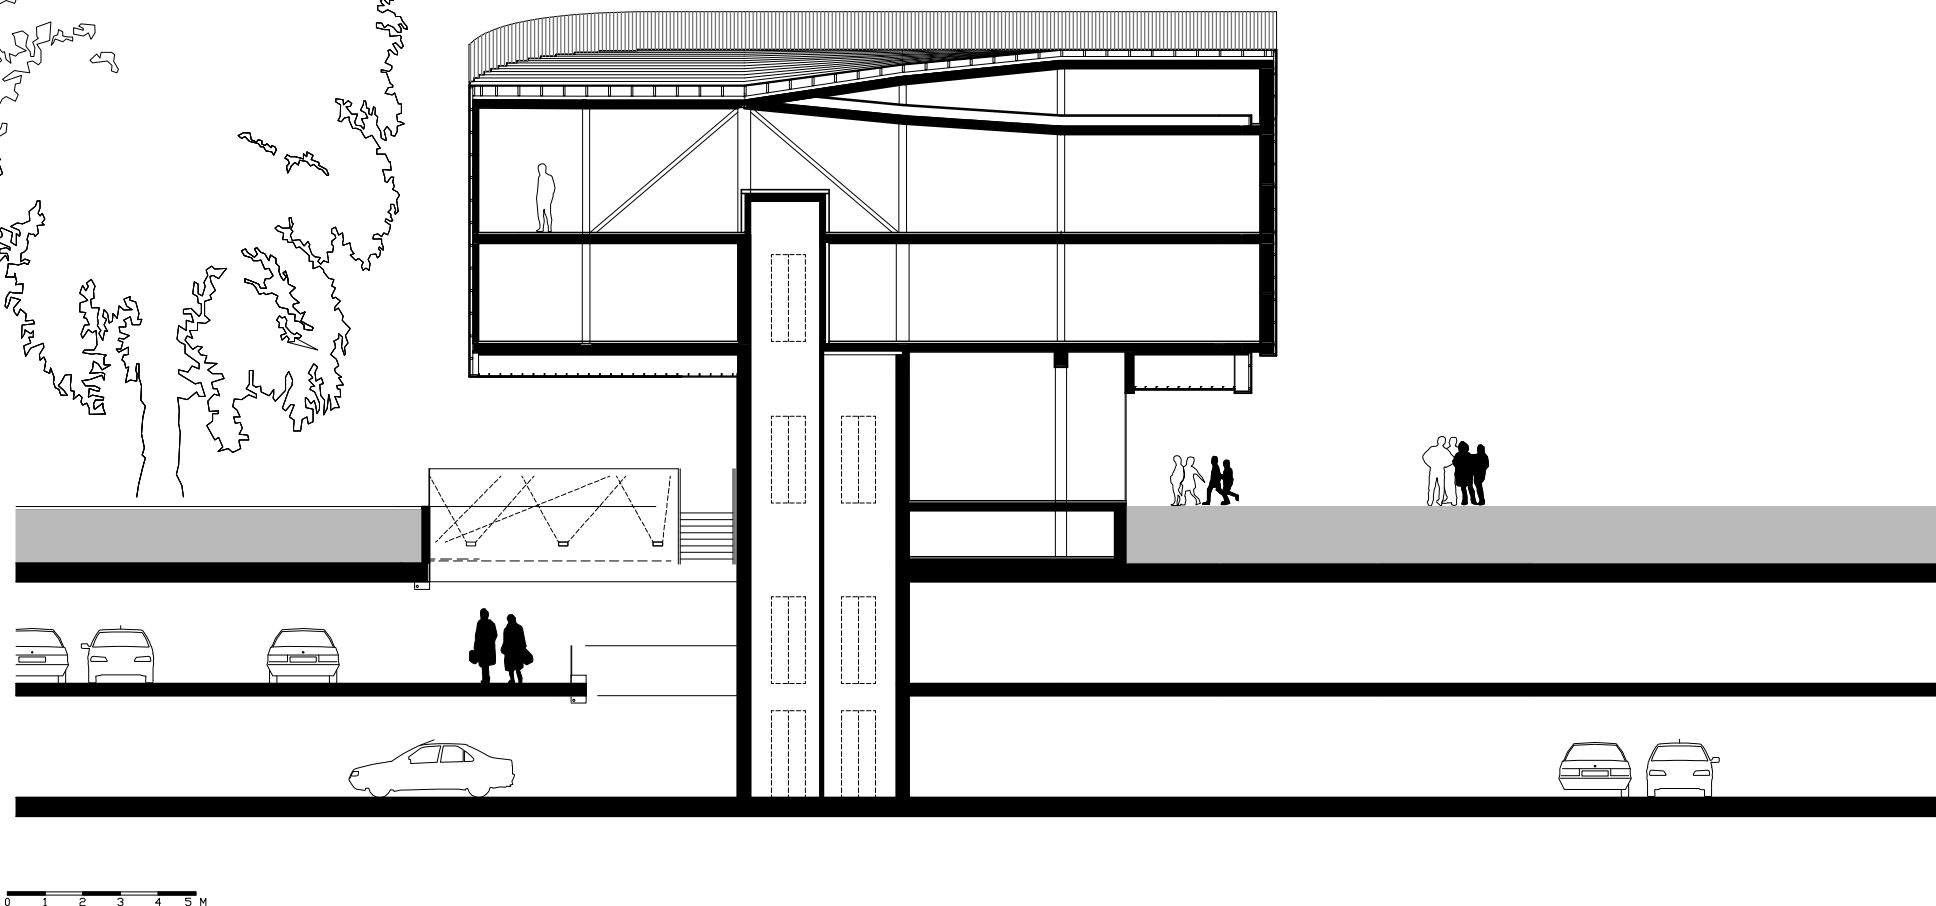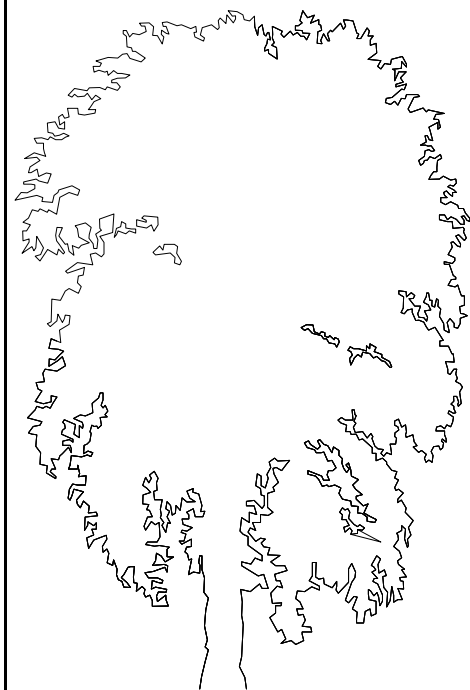

0 1 2 3 4 5 M

section 6

Pavillion - Roosendaal