

tour.edilportale.com



edilportale[®]

TOUR 2018

Efficienza Energetica, Antisismica,
Comfort Abitativo, NTC2018, Illuminazione,
Acustica, BIM, Realtà Virtuale

MILANO, 17 MAGGIO 2018

BELLA E POPOLARE

Stefano Tropea



In 2007, the Order of Architects Planners Landscapers and Curator of the Province of Milan organized the first edition of the Ugo Rivolta European Architecture Award, with the objective of encouraging research and debate on the theme of Social Housing at a European level.





MATILDE BAFFA



UGO RIVOLTA










2007 Edition

2007 Edition


At its debut, the award received recommendations for **46 works**; from 8 European countries; alongside Italian buildings, they included works in Austria, Spain, the Netherlands, Portugal, Switzerland and Bulgaria.

The jury awarded the prize to **Guillermo Vázquez Consuegra** for the **Housing building in Rota, Cadiz**.




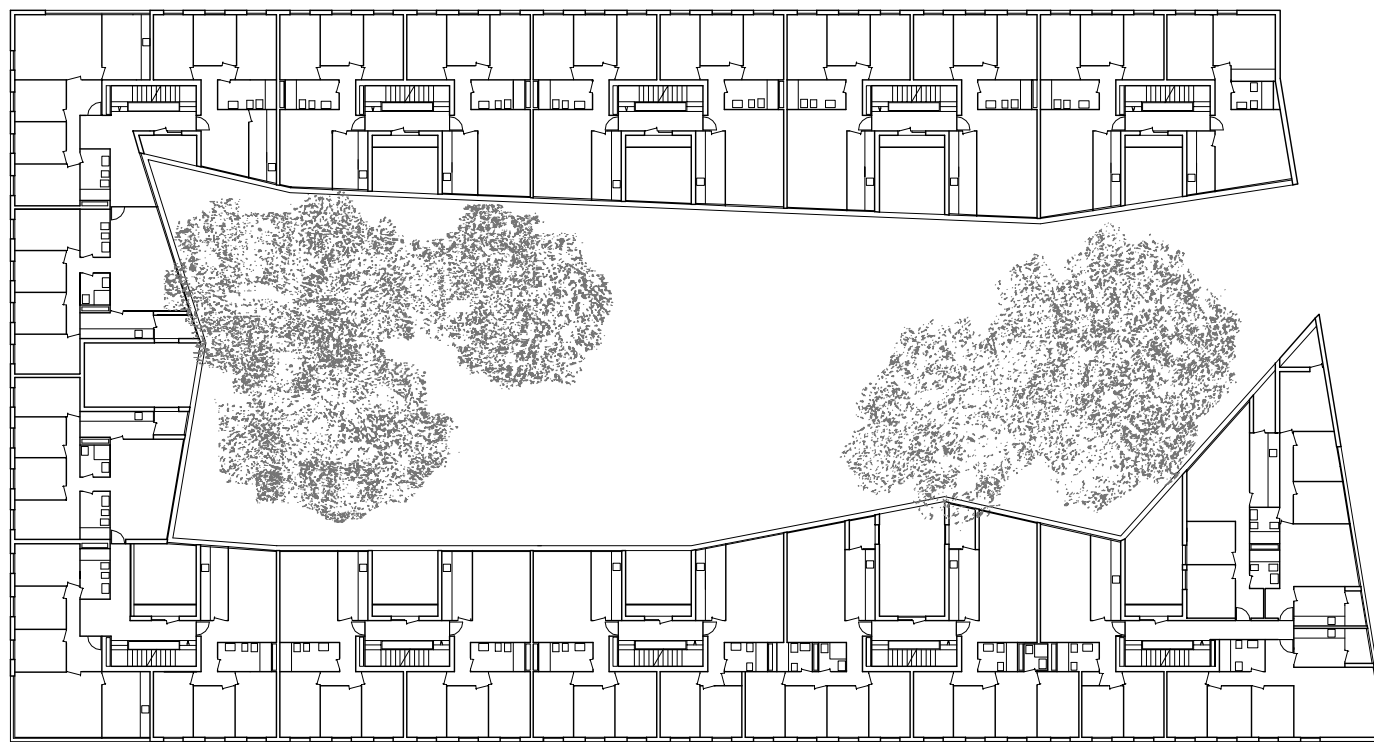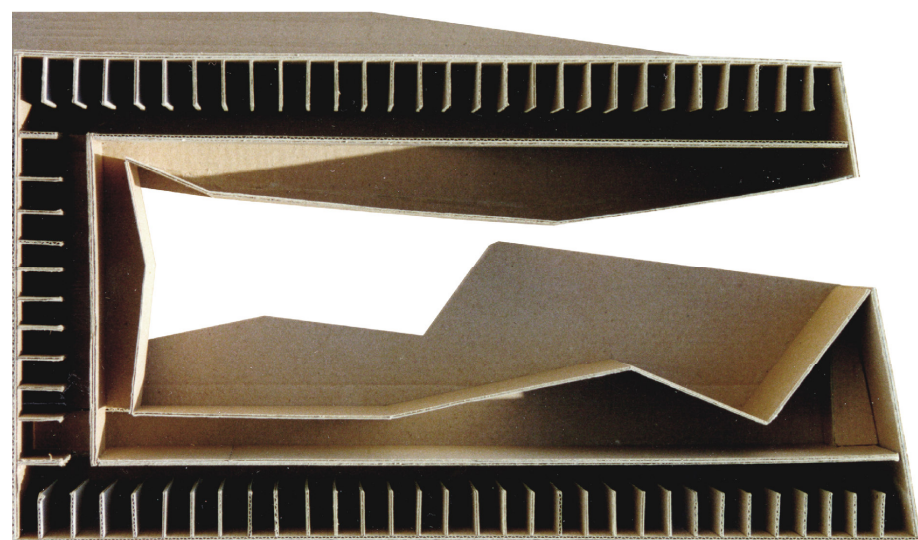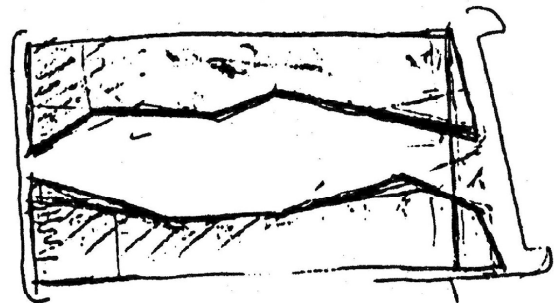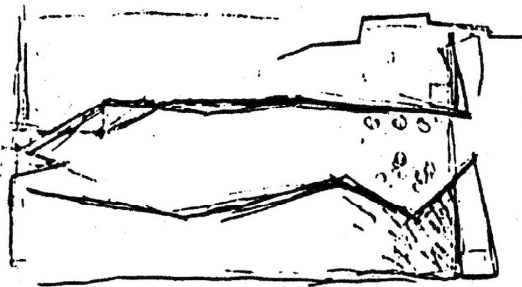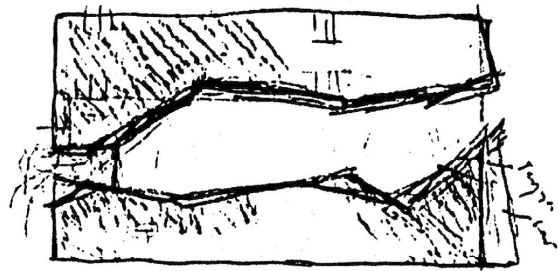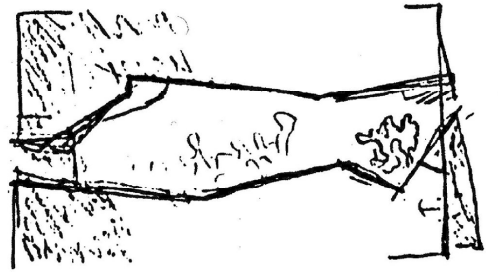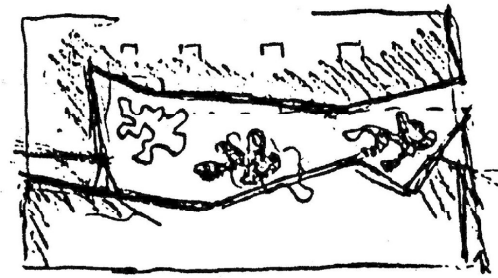

PIANTA PIANO TIPO

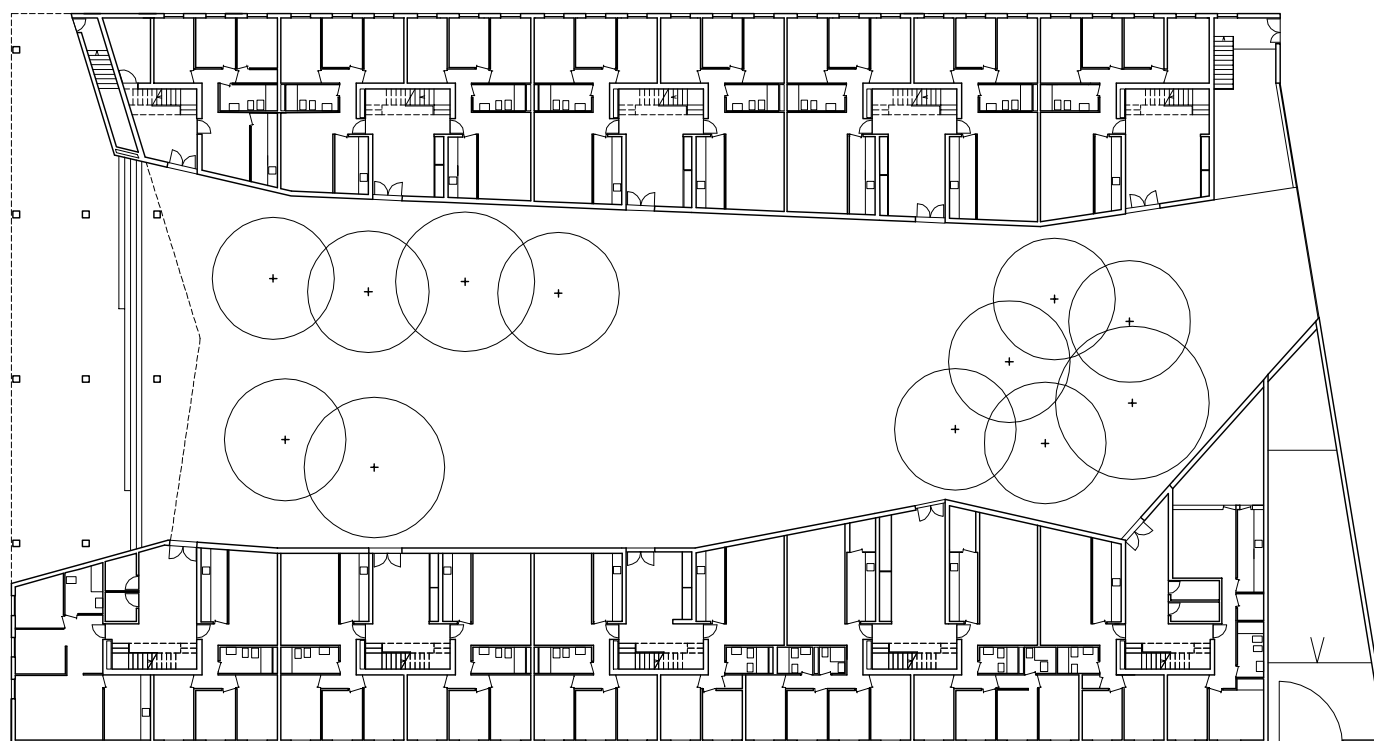

PIANTA PIANO TERRA

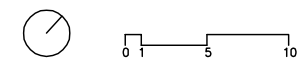














2009 Edition

2009 Edition

The second edition of 2009 received recommendations for **42 projects** from 12 European Countries.

The prize went to Hungarian architect **Péter Kis for the Pràter Street Social Housing in Budapest.**



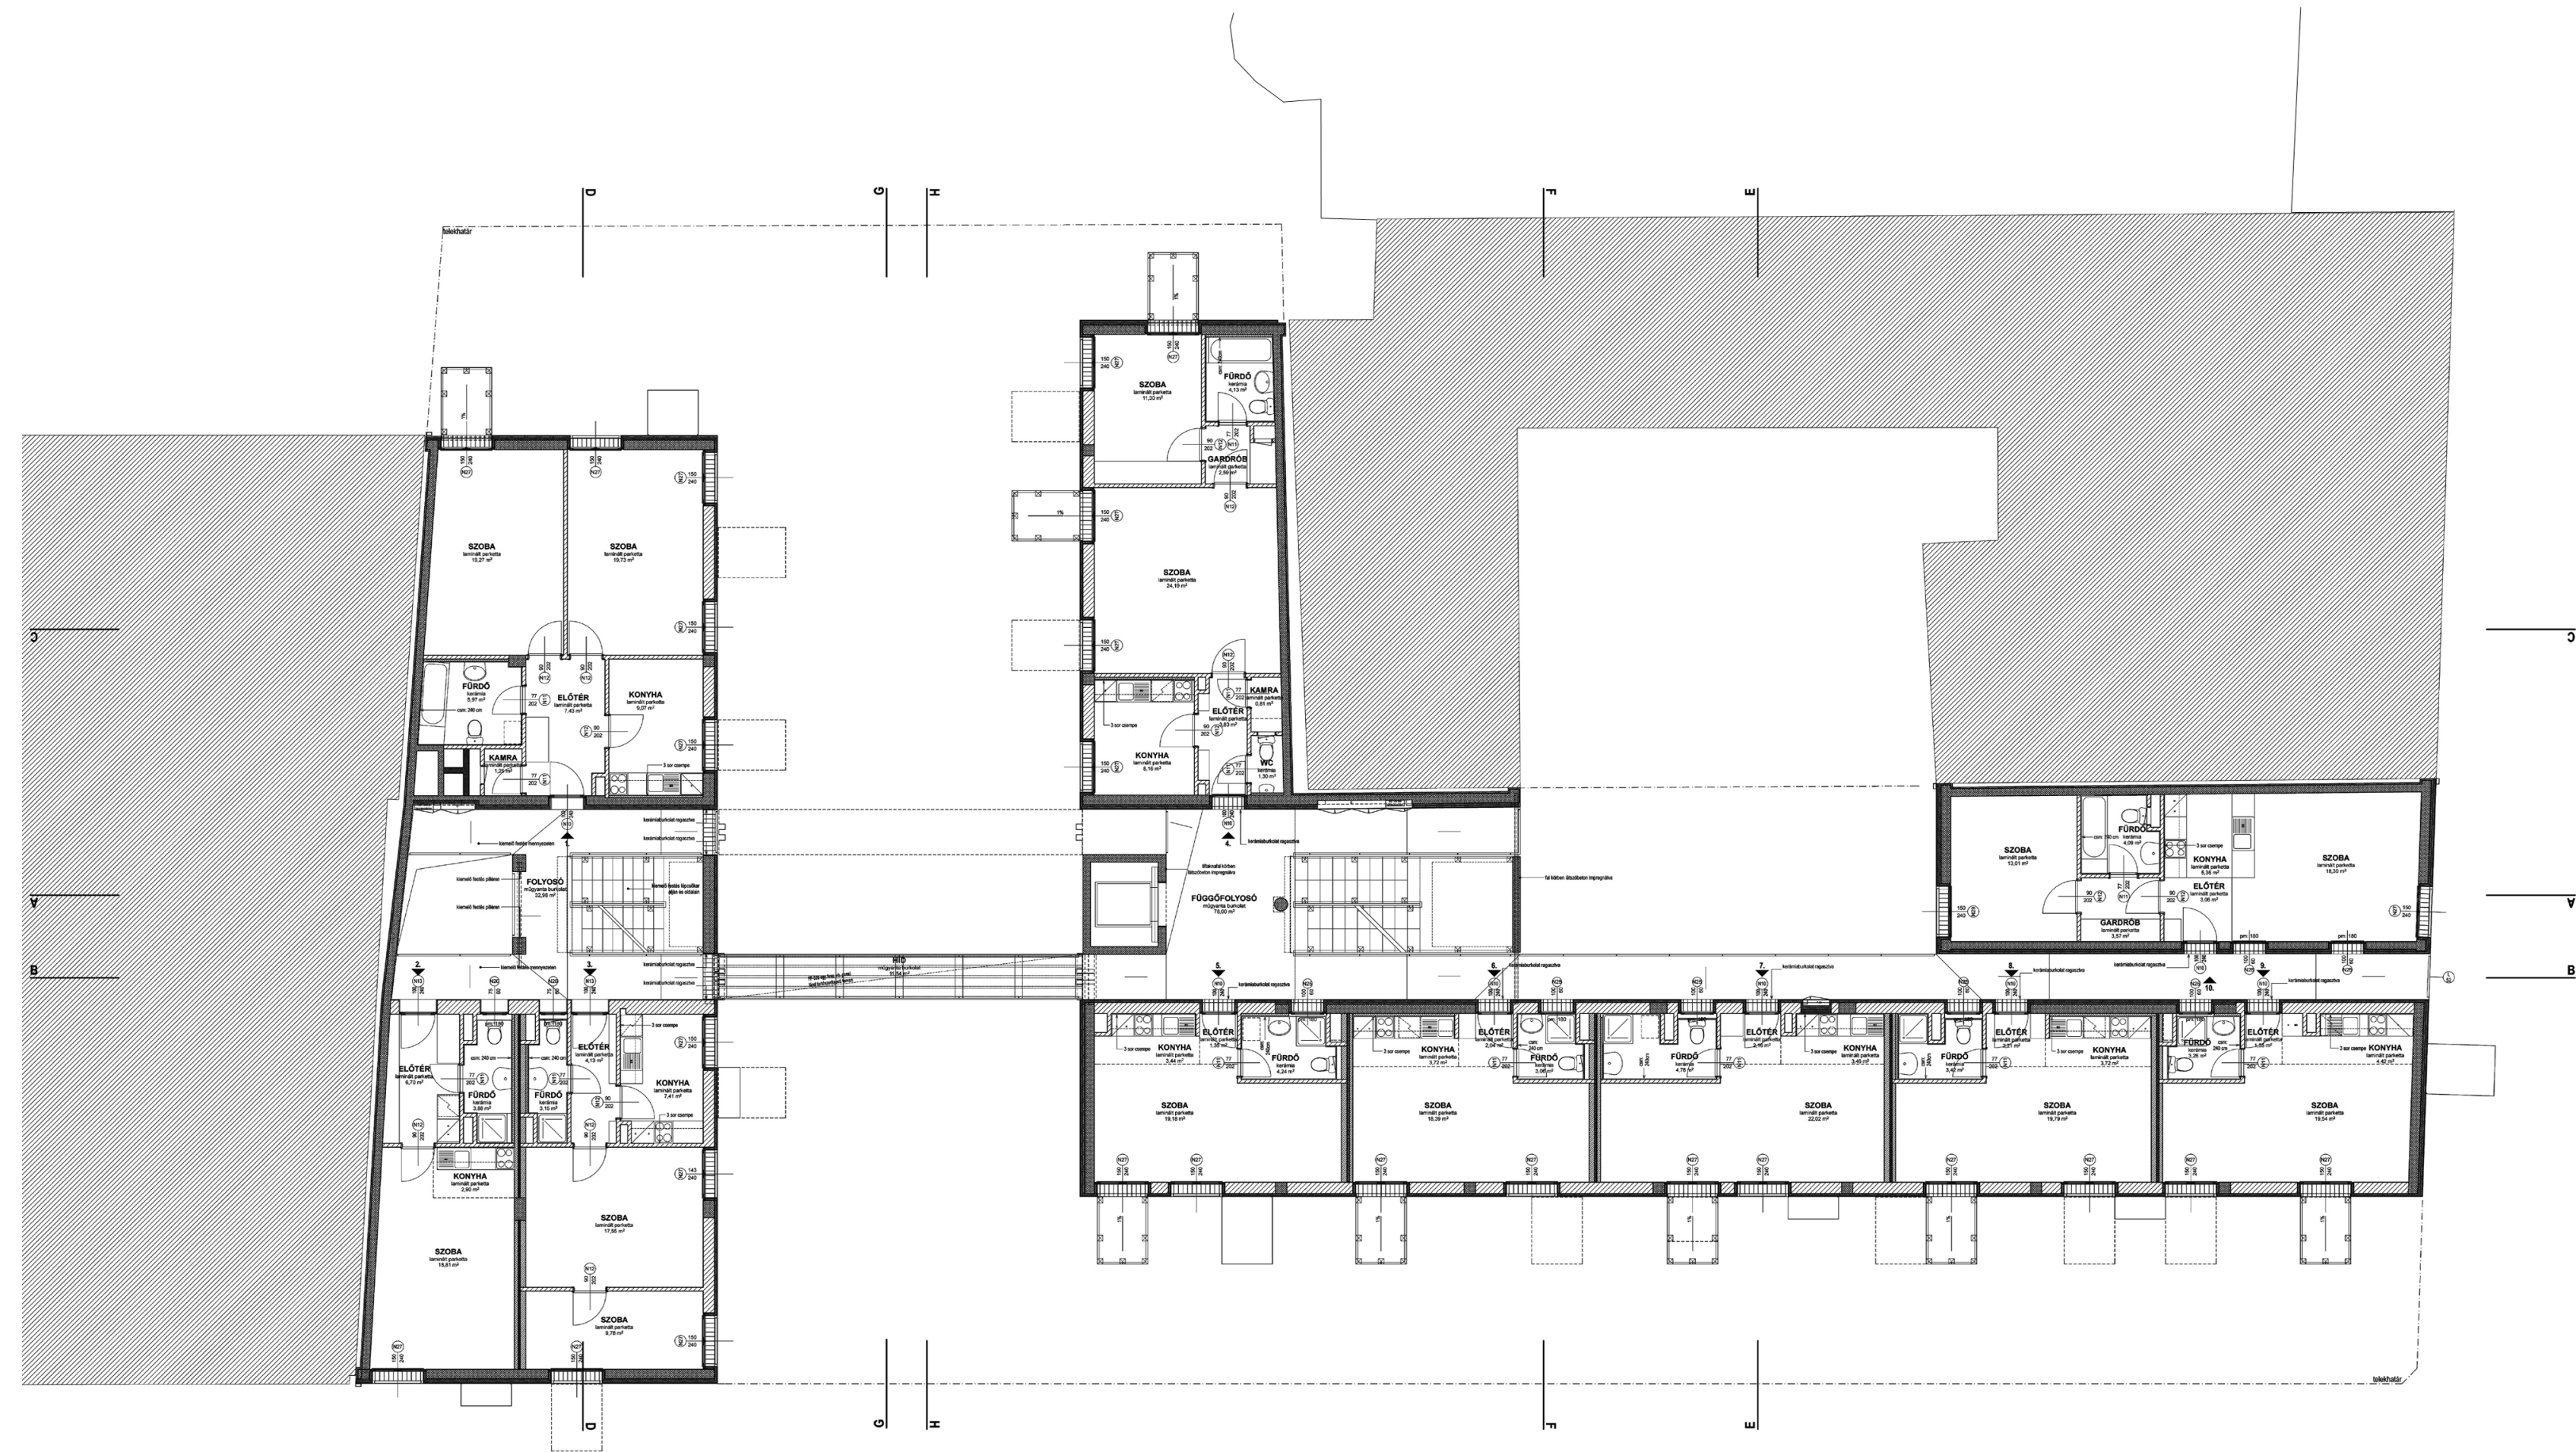


Ugo Rivolta european architecture award


Práter street social housing

Second, fourth floor plan 1: 200





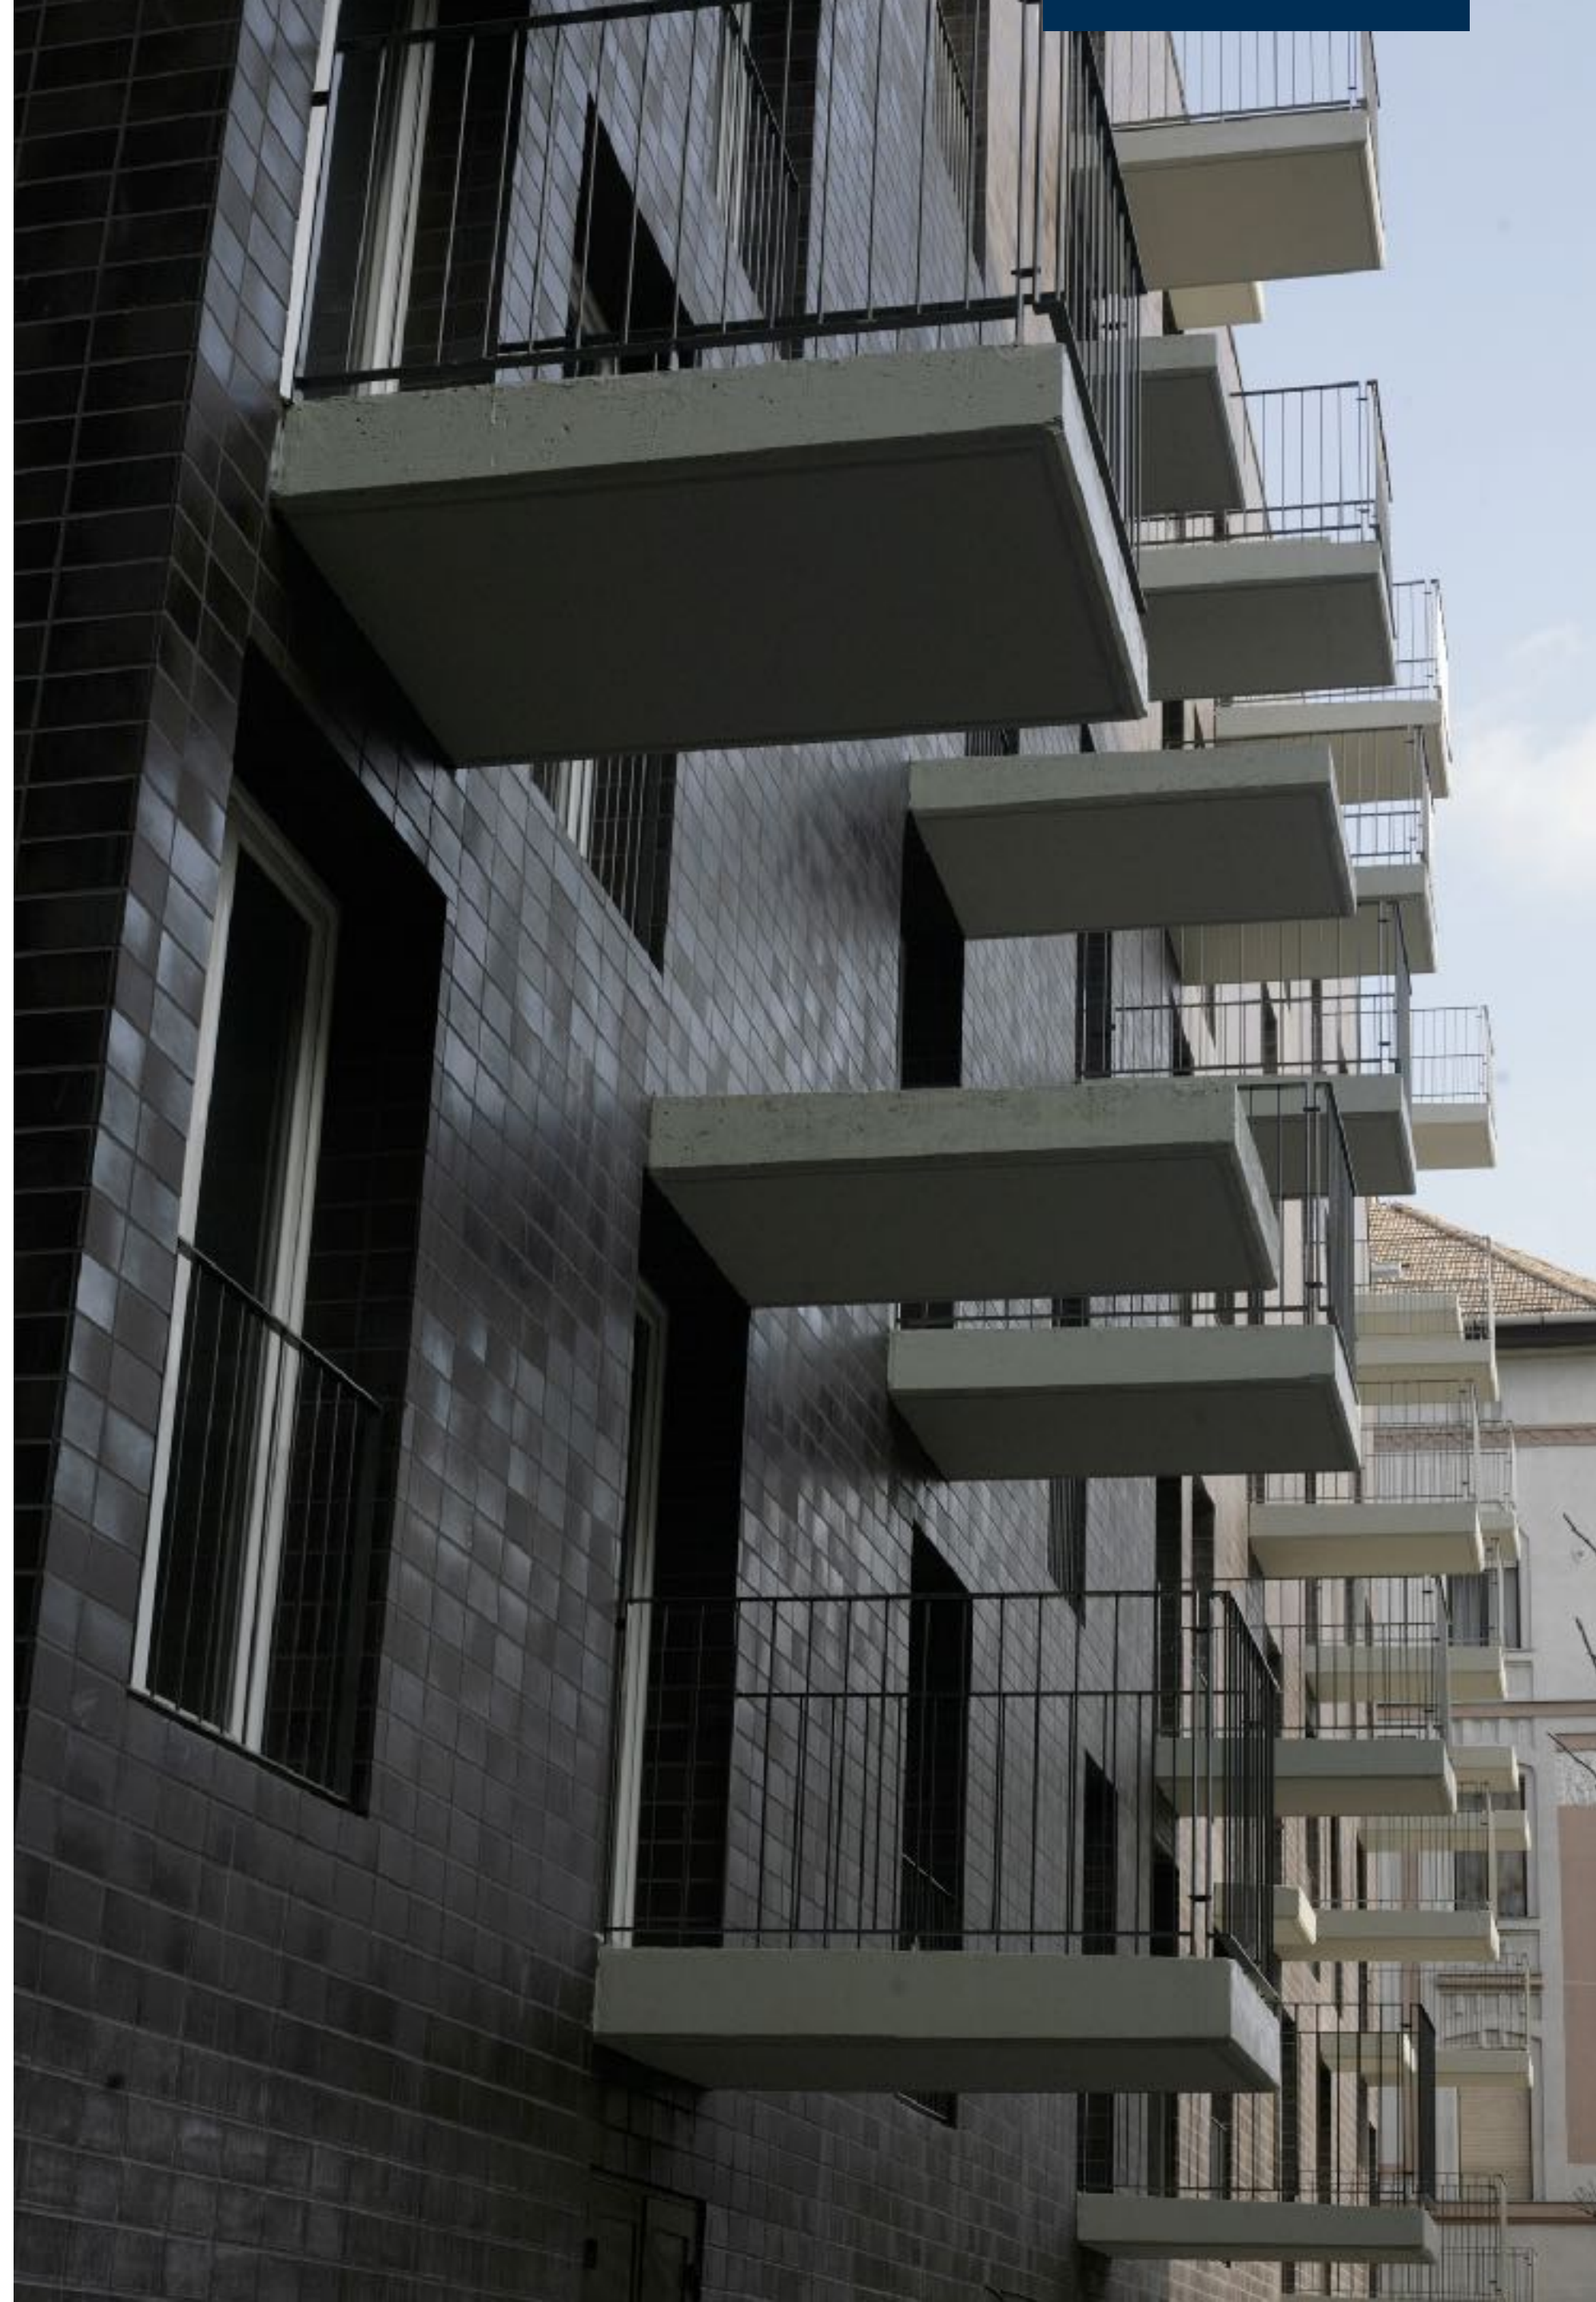

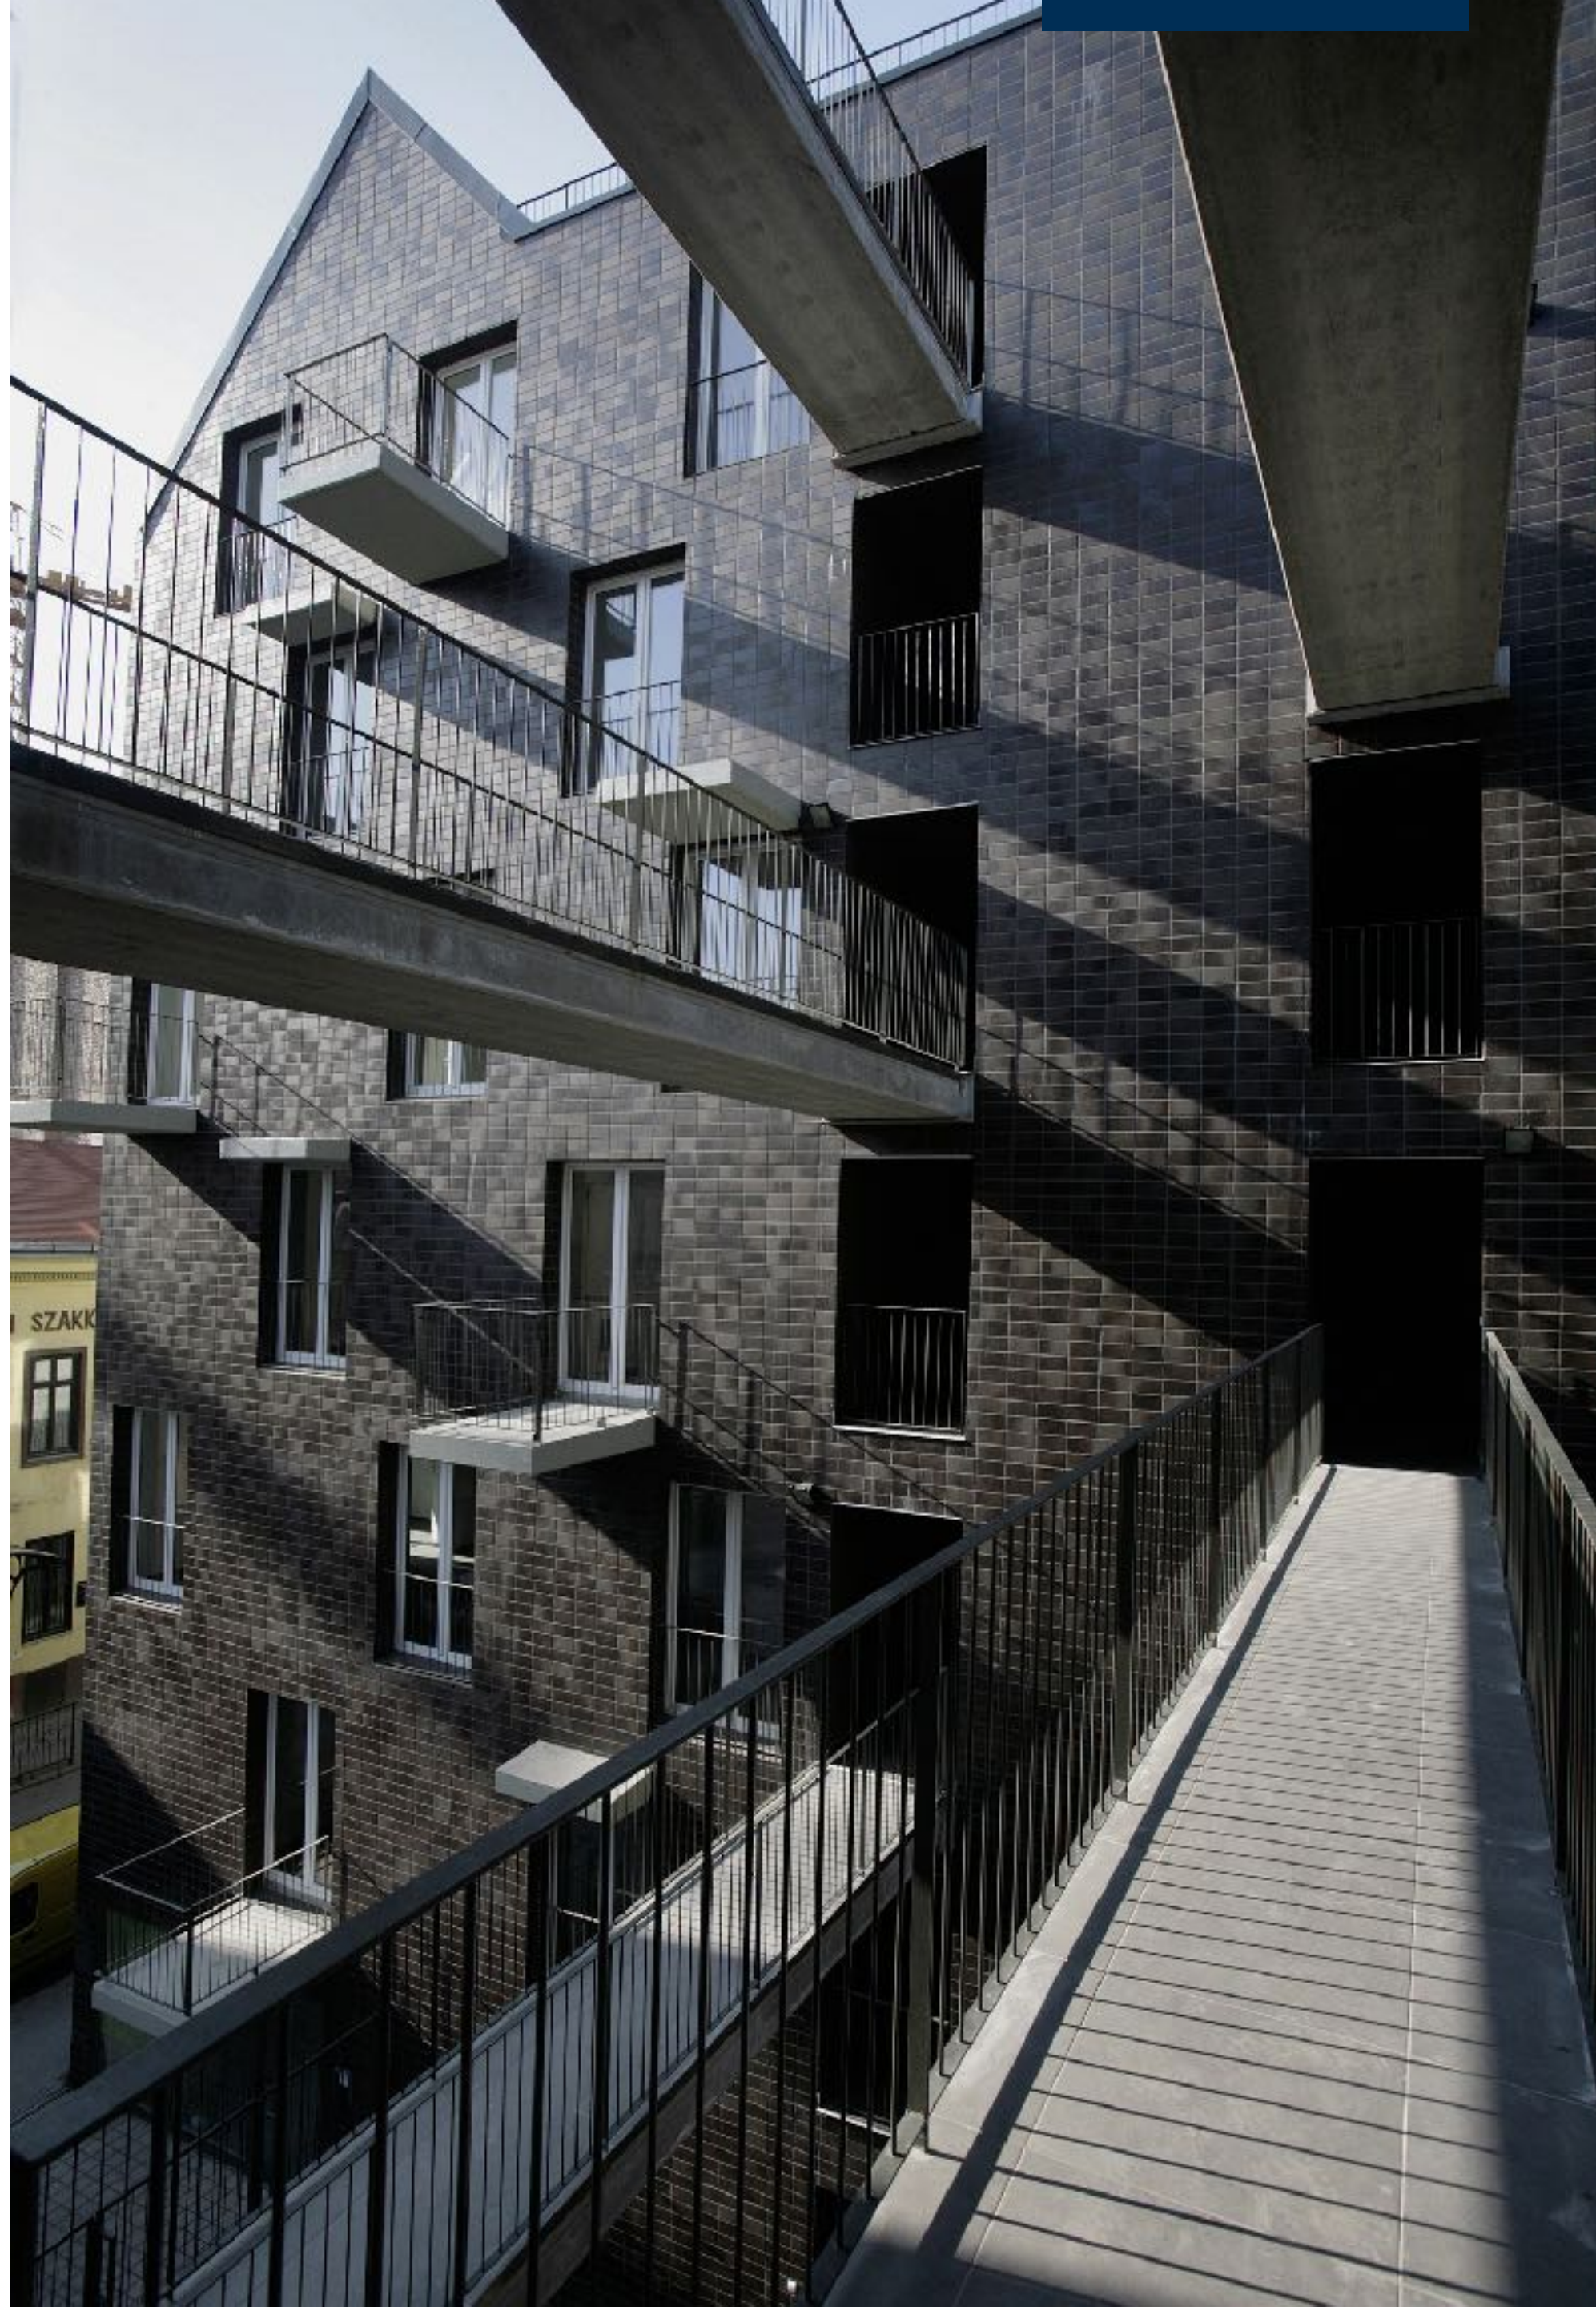





2011 Edition

2011 Edition


The third edition, held in 2011, received recommendations for **50 projects** from 11 European countries, with the new entry of Slovakia.

The prize went to **Zanderroth architekten (GERMANY)** for the complex **BIGyard** built in Berlin.



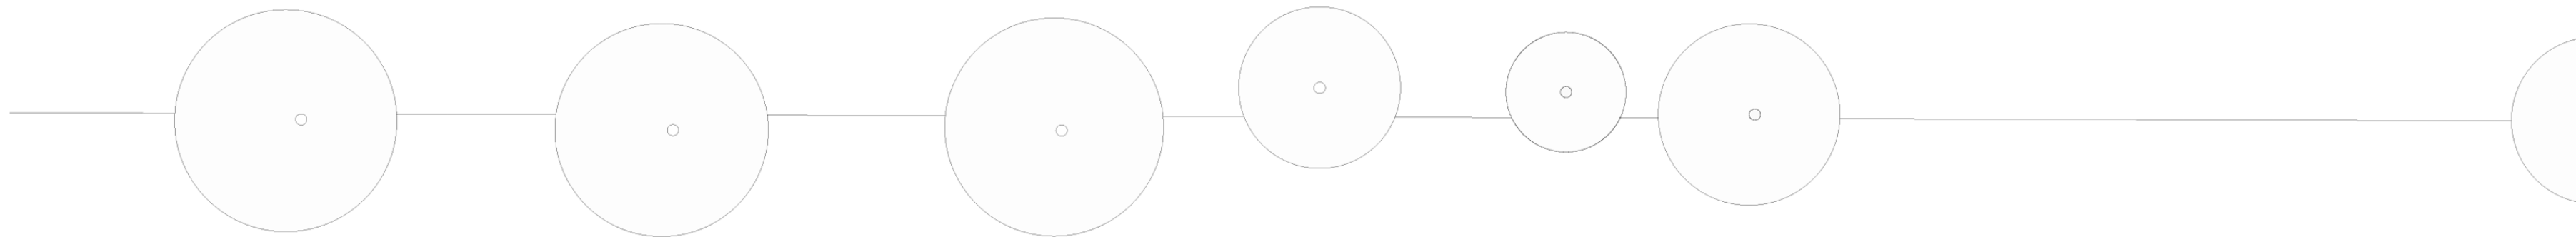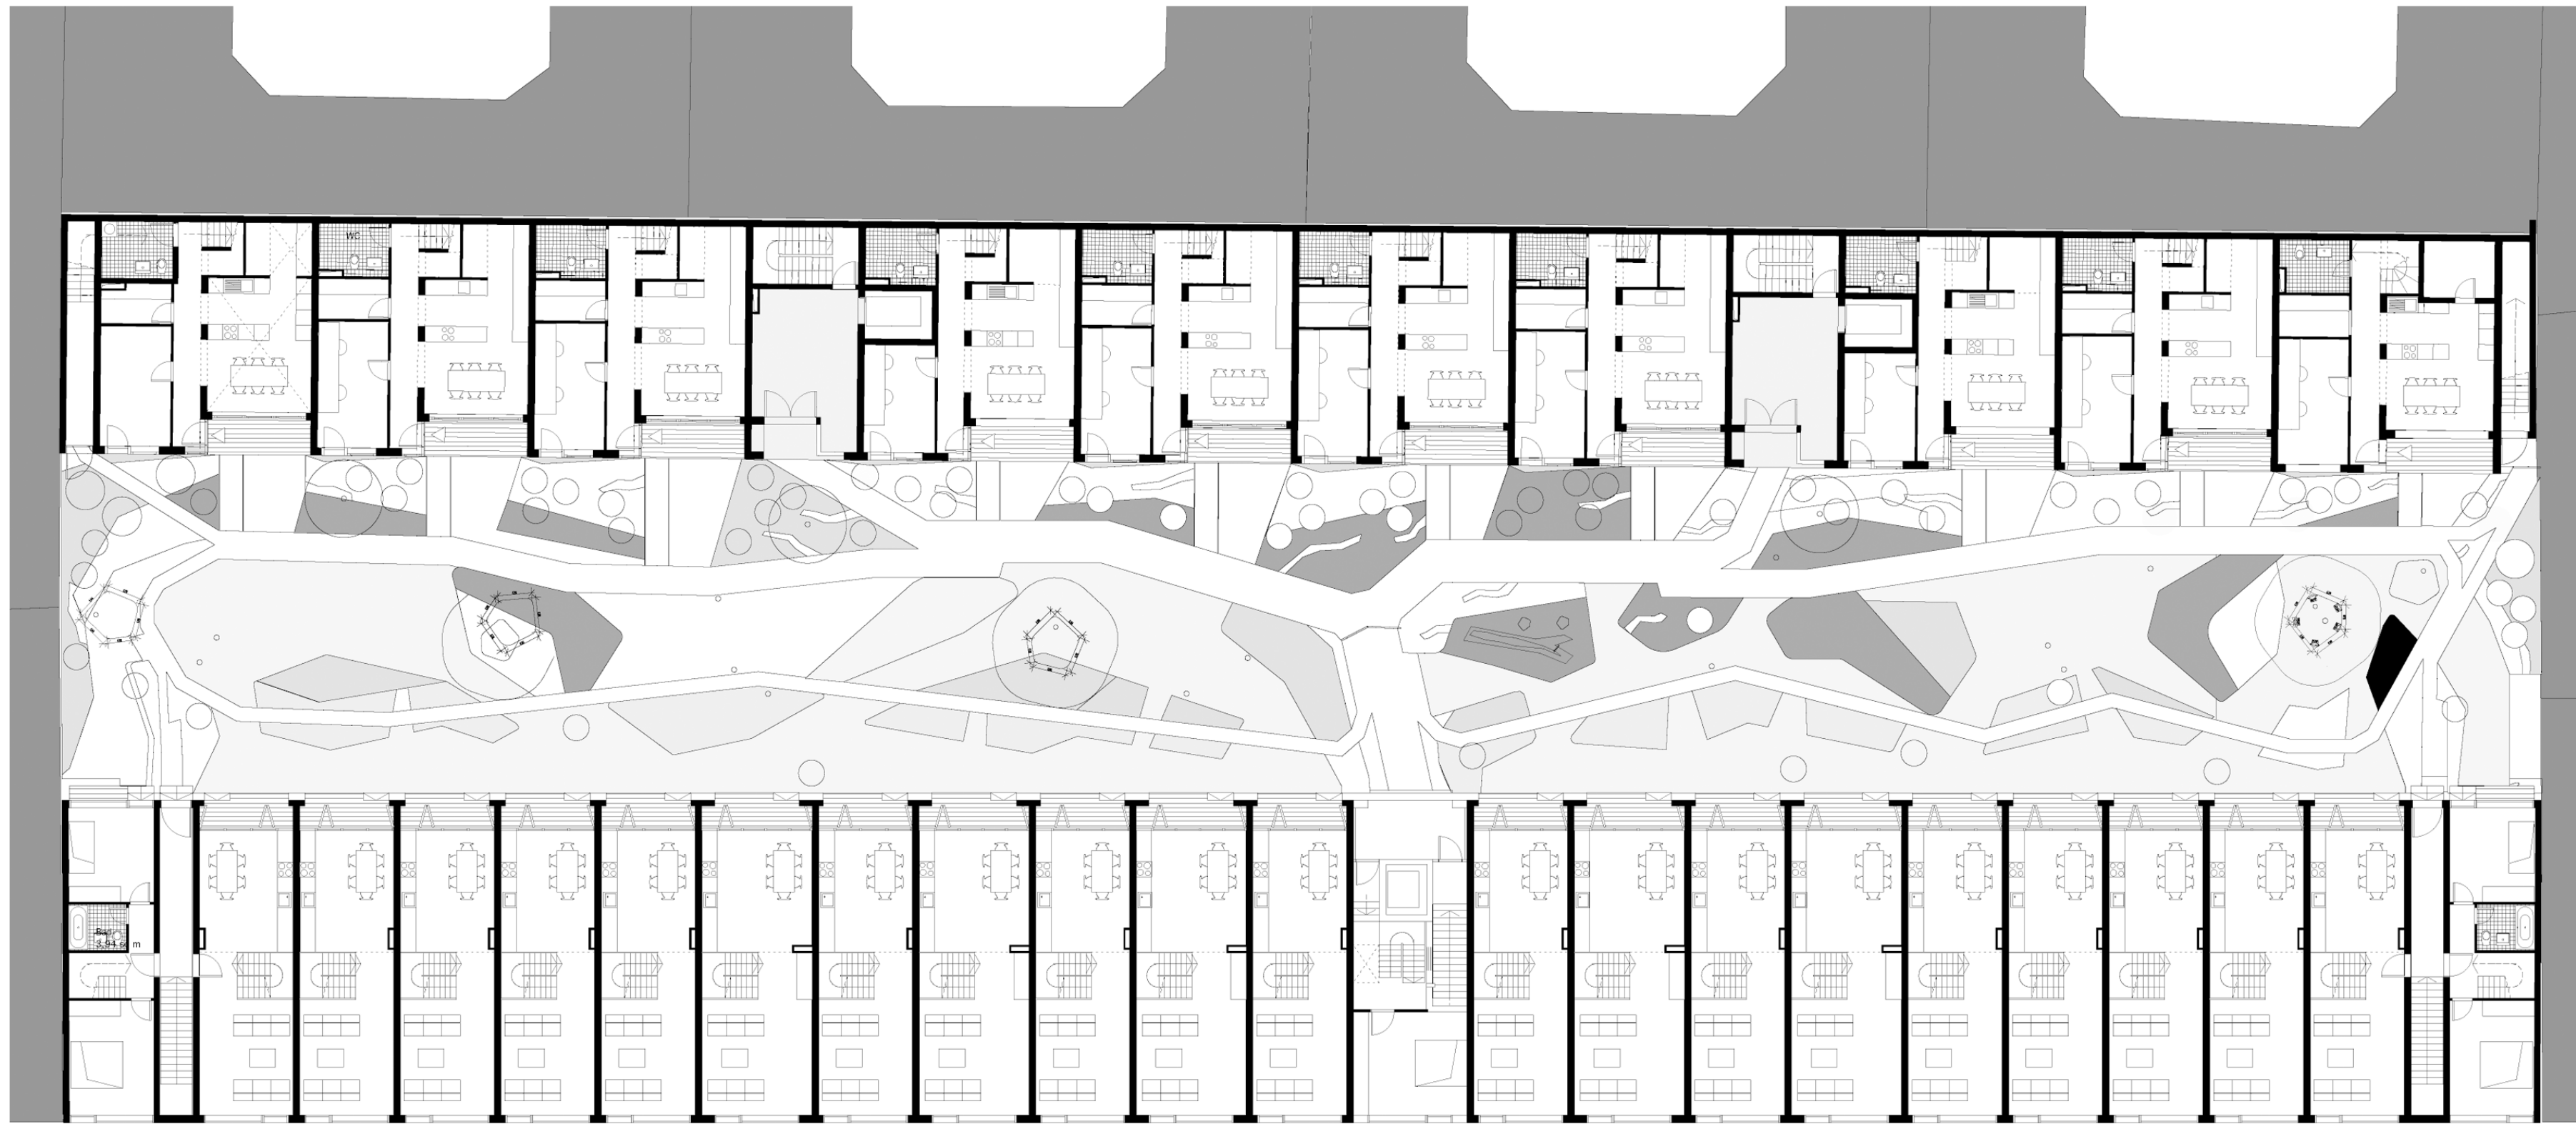

Site map

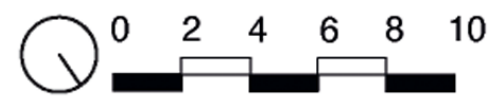











2013 Edition

2013 Edition

The fourth edition, held in 2013, received recommendations for **44 projects** from 8 European countries, with the new entry of Ireland.

The jury awarded the prize **Hiphouse in Zwolle, built by Atelier Kempe Thill (NETHERLANDS)**.



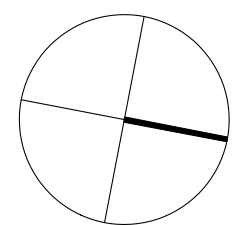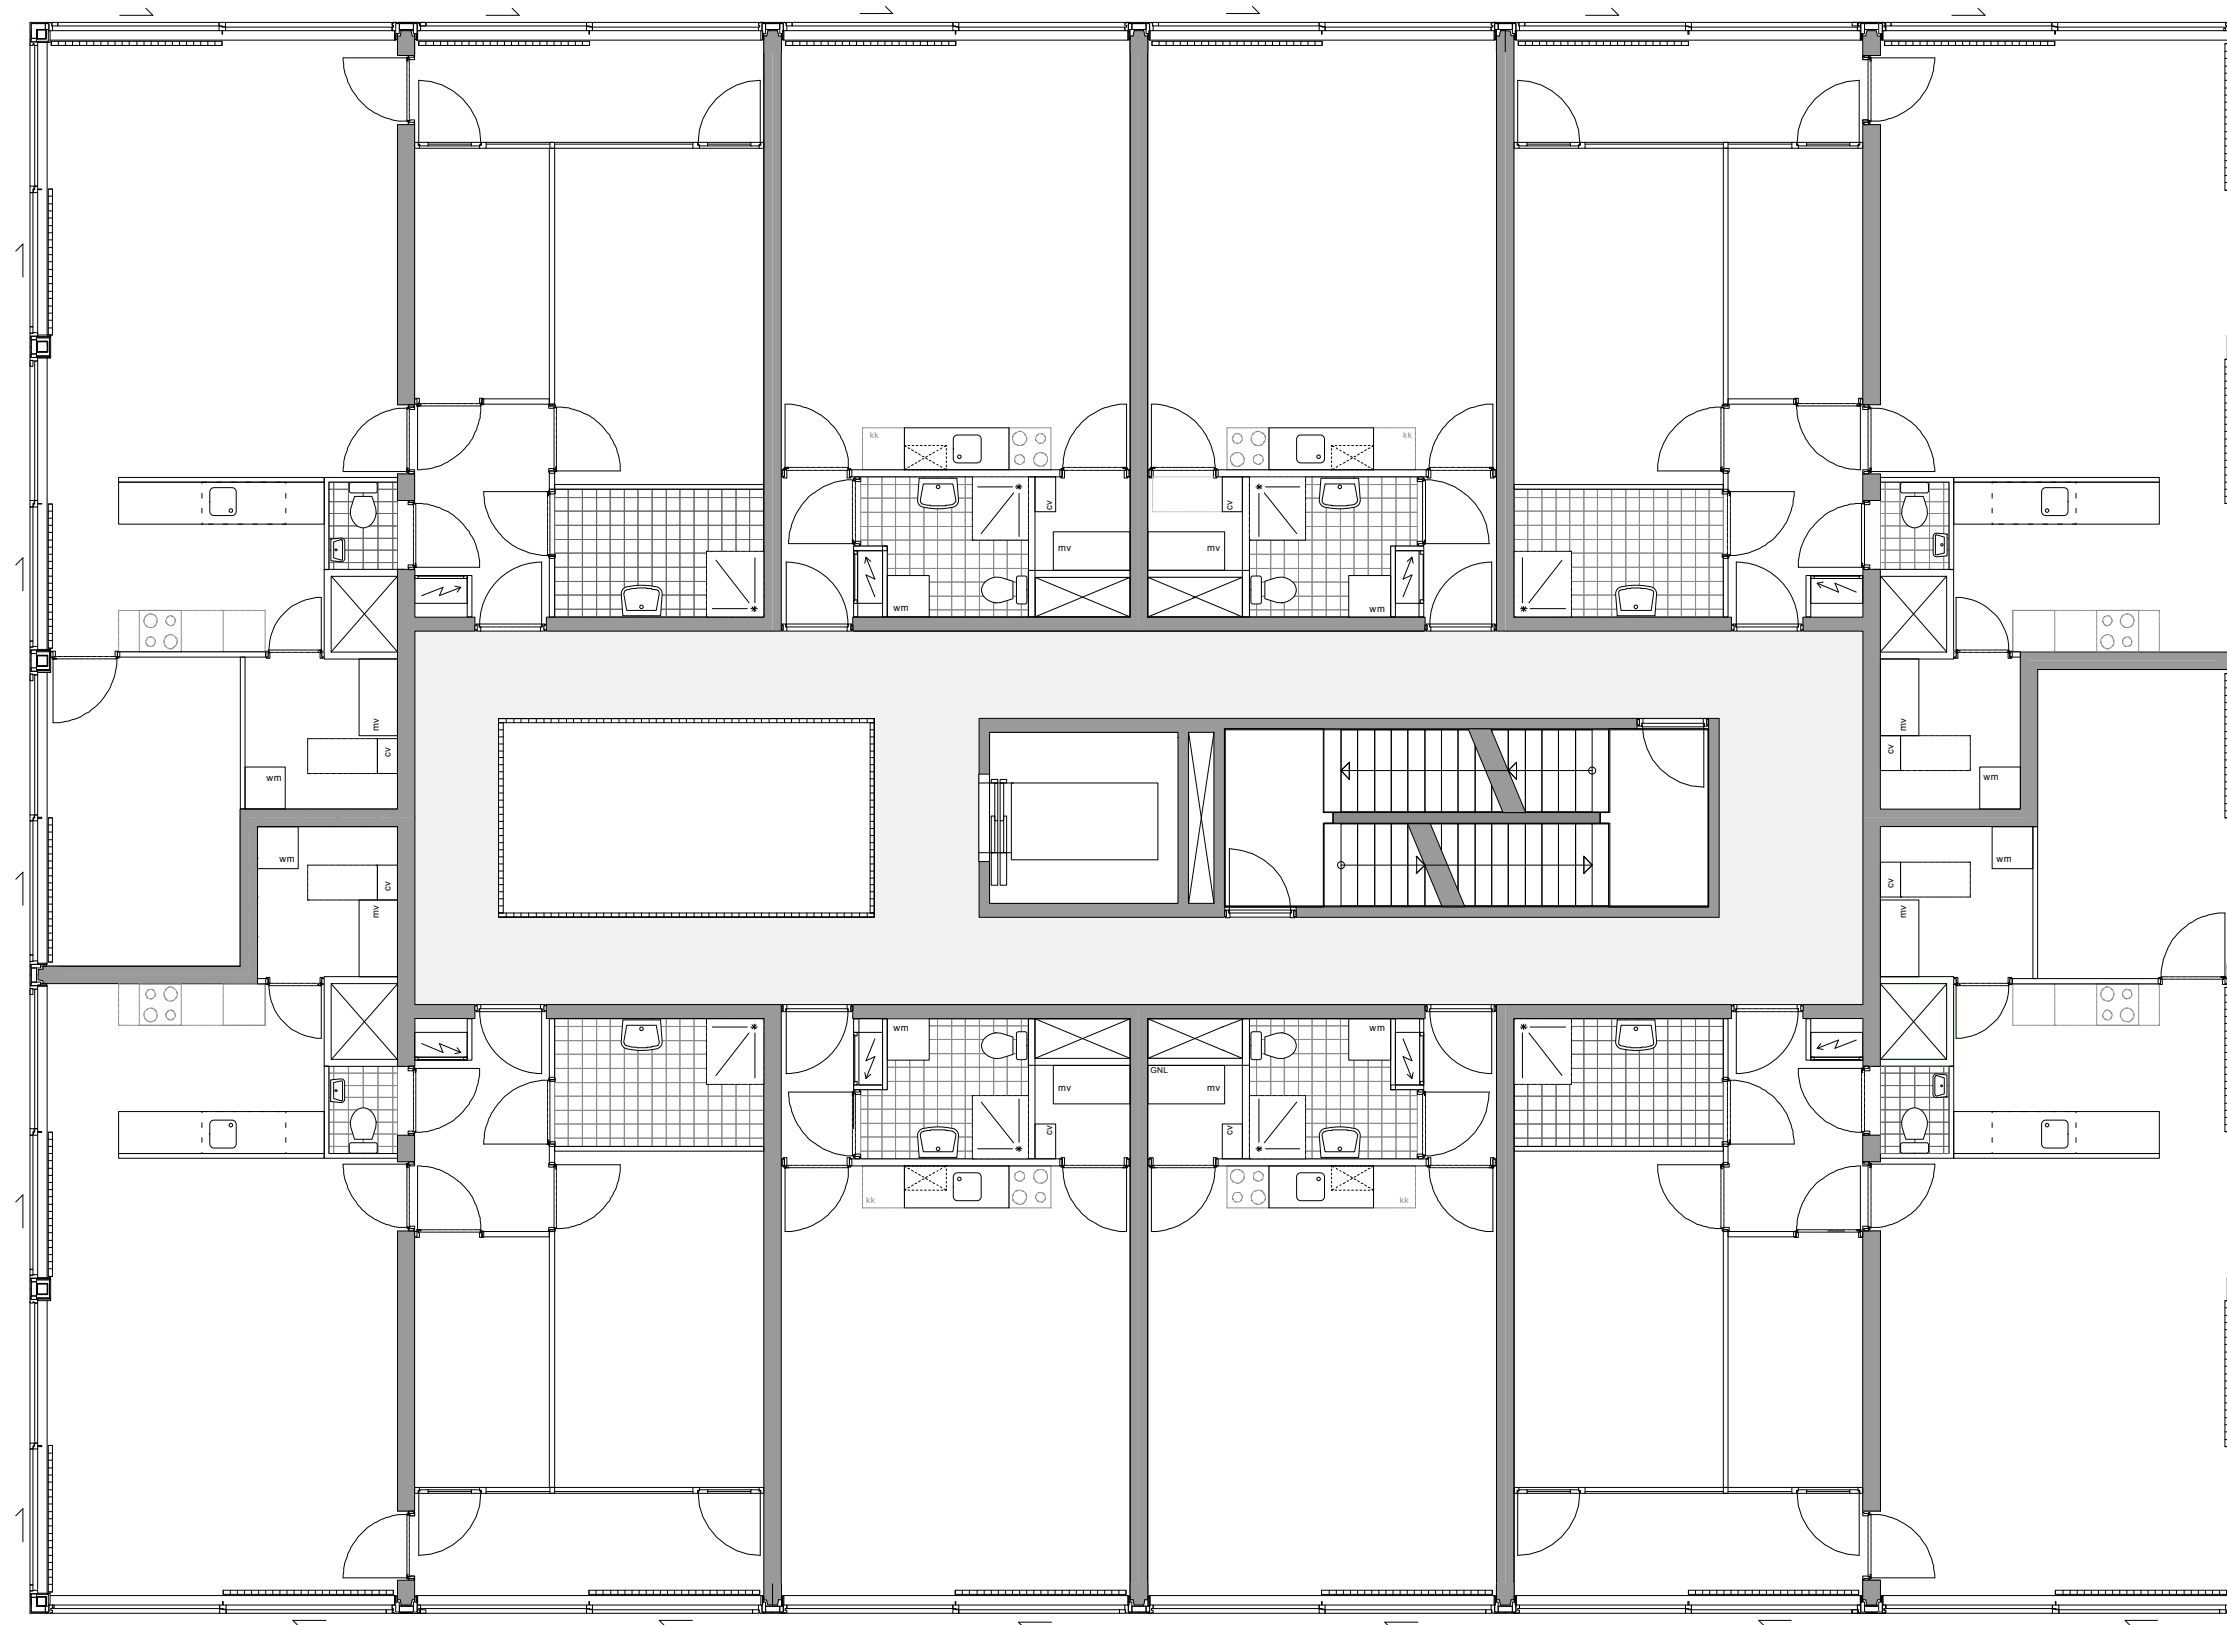

20m







A photograph of a modern building courtyard with a central staircase, overlaid with a purple tint and the text '2015 Edition'. The image shows a two-story building with a central courtyard. A concrete staircase leads up from the ground level to a second-floor balcony. The building has large windows and a balcony with a metal railing. The text '2015 Edition' is written in large, white, bold letters across the center of the image. The entire image has a purple overlay.


2015 Edition

2015 Edition

The fifth edition of 2015, received **49 projects** from 10 European countries.

The jury awarded the **Student Housing project at Sant Cugat del Vallès**, built by **HARQUITECTES** and **DATAAE**.




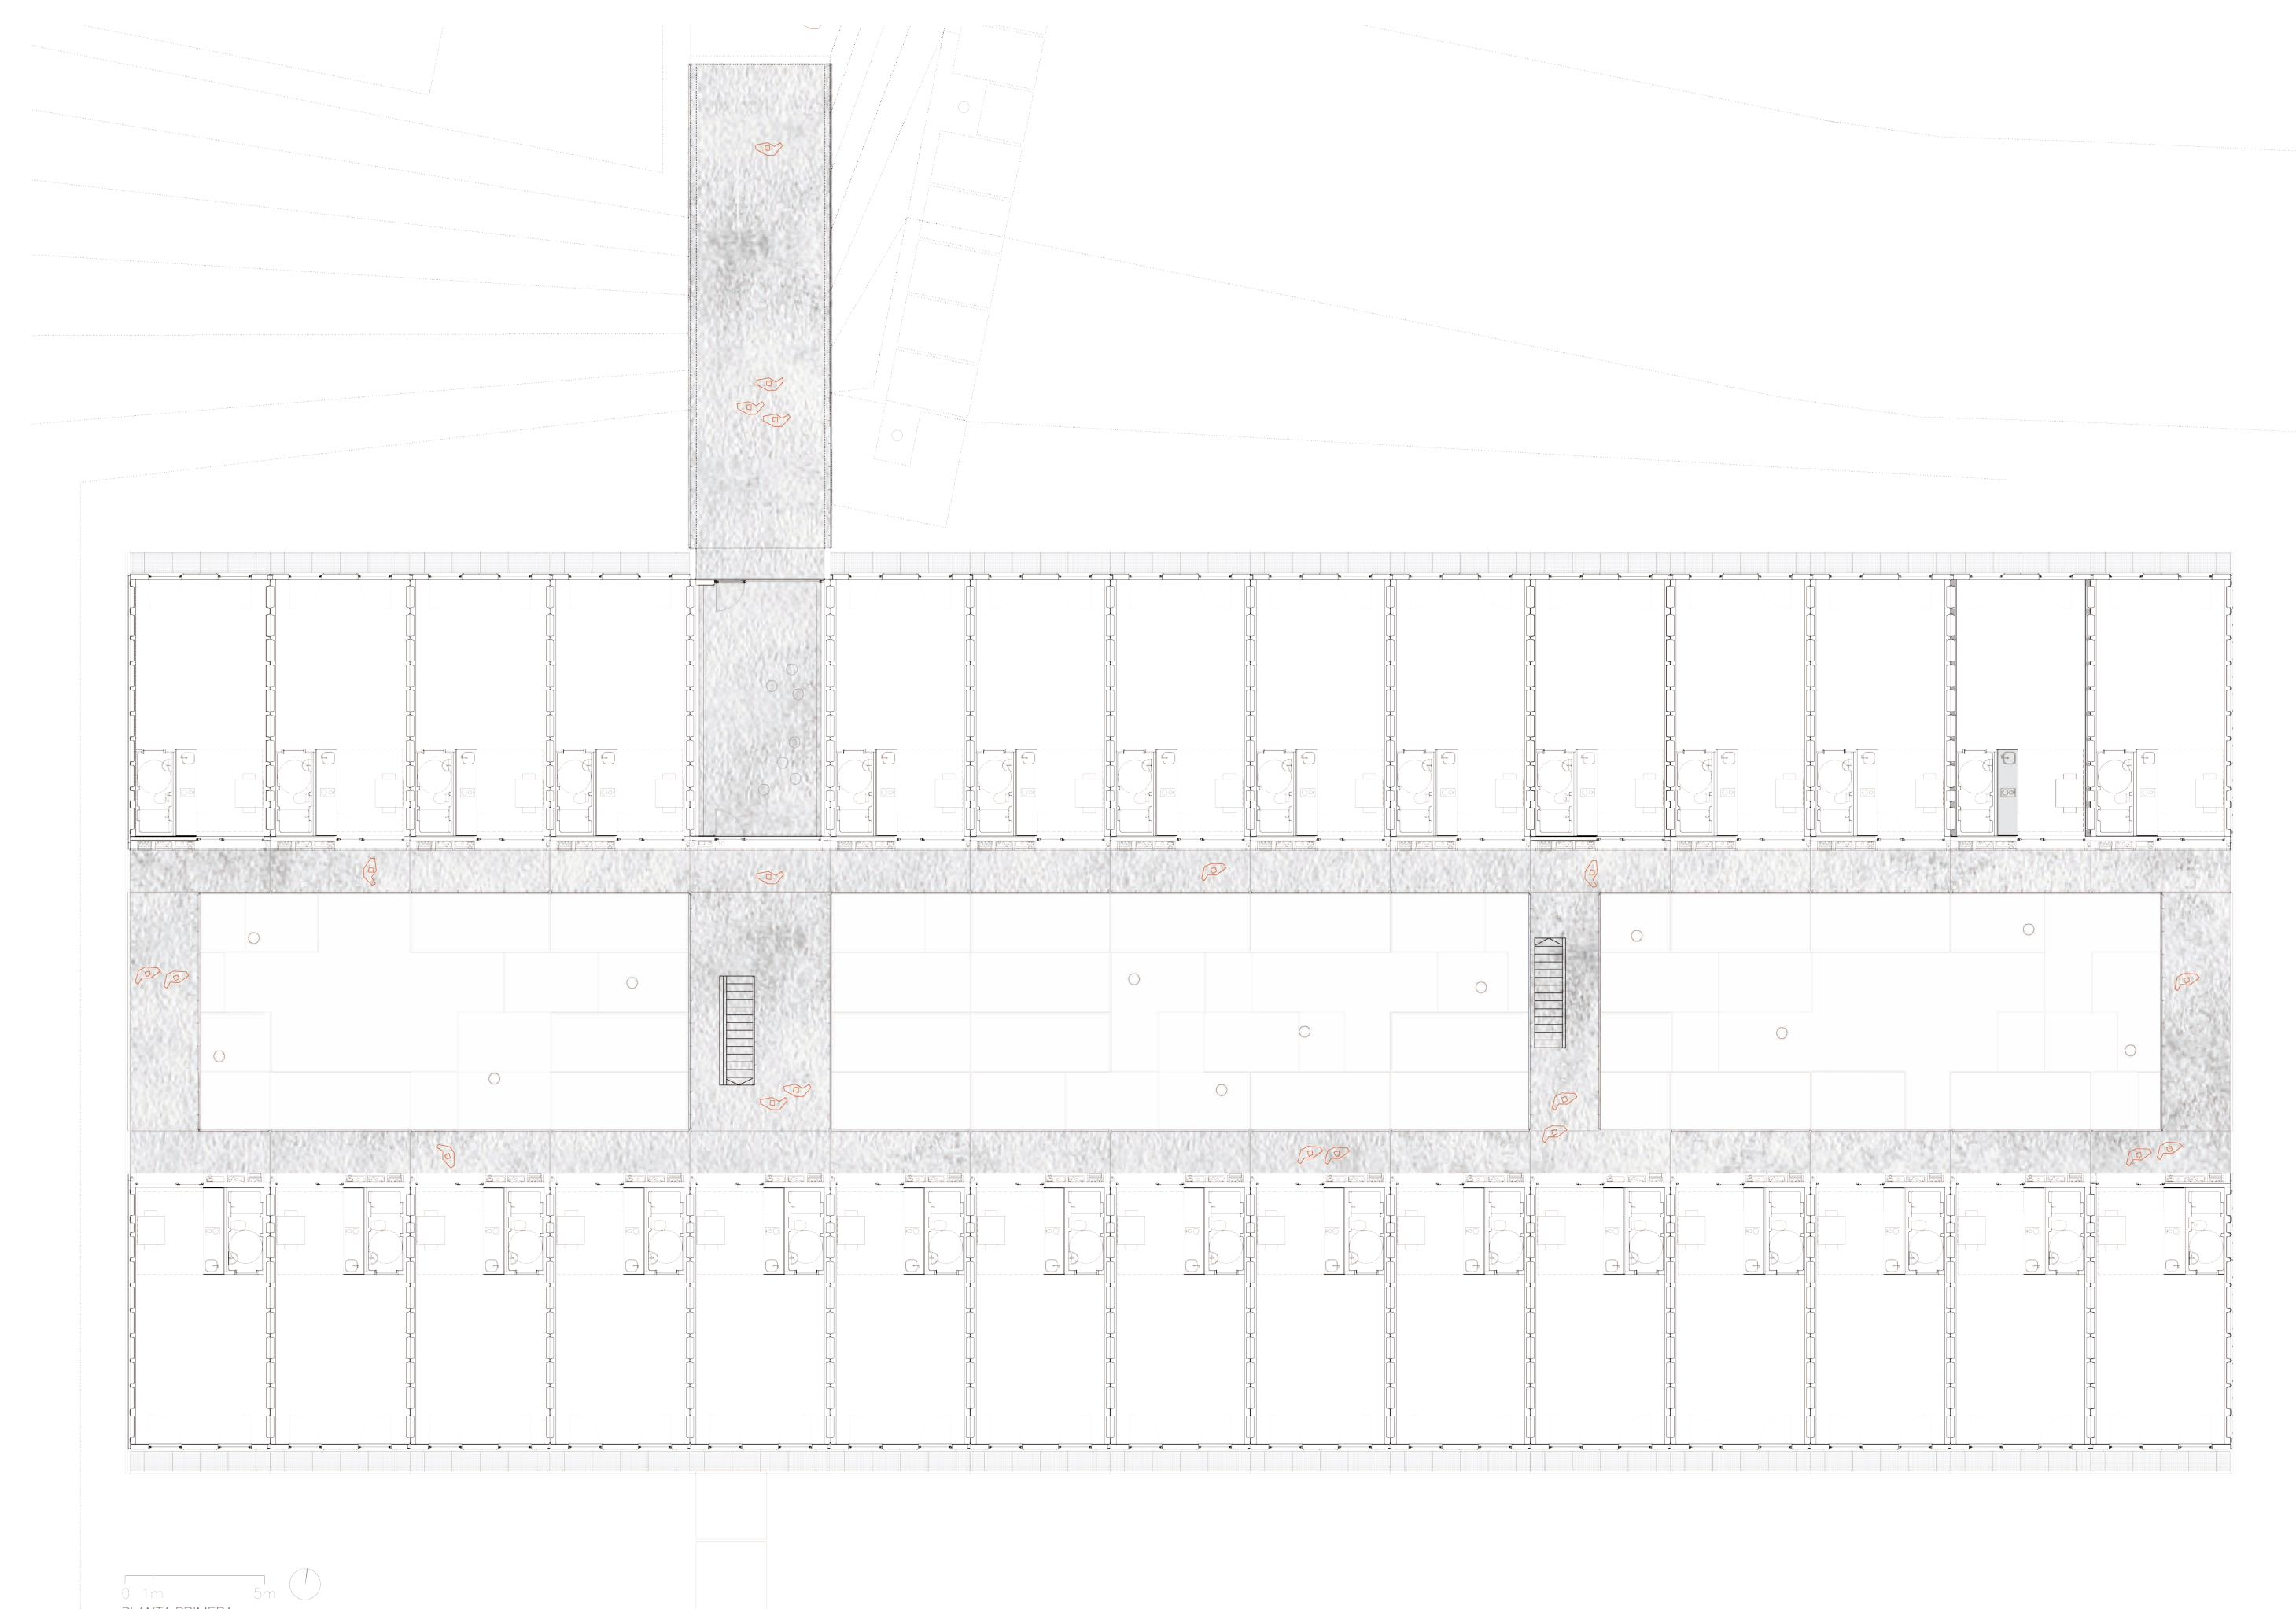

0 1m 5m
PLANTA PRIMERA





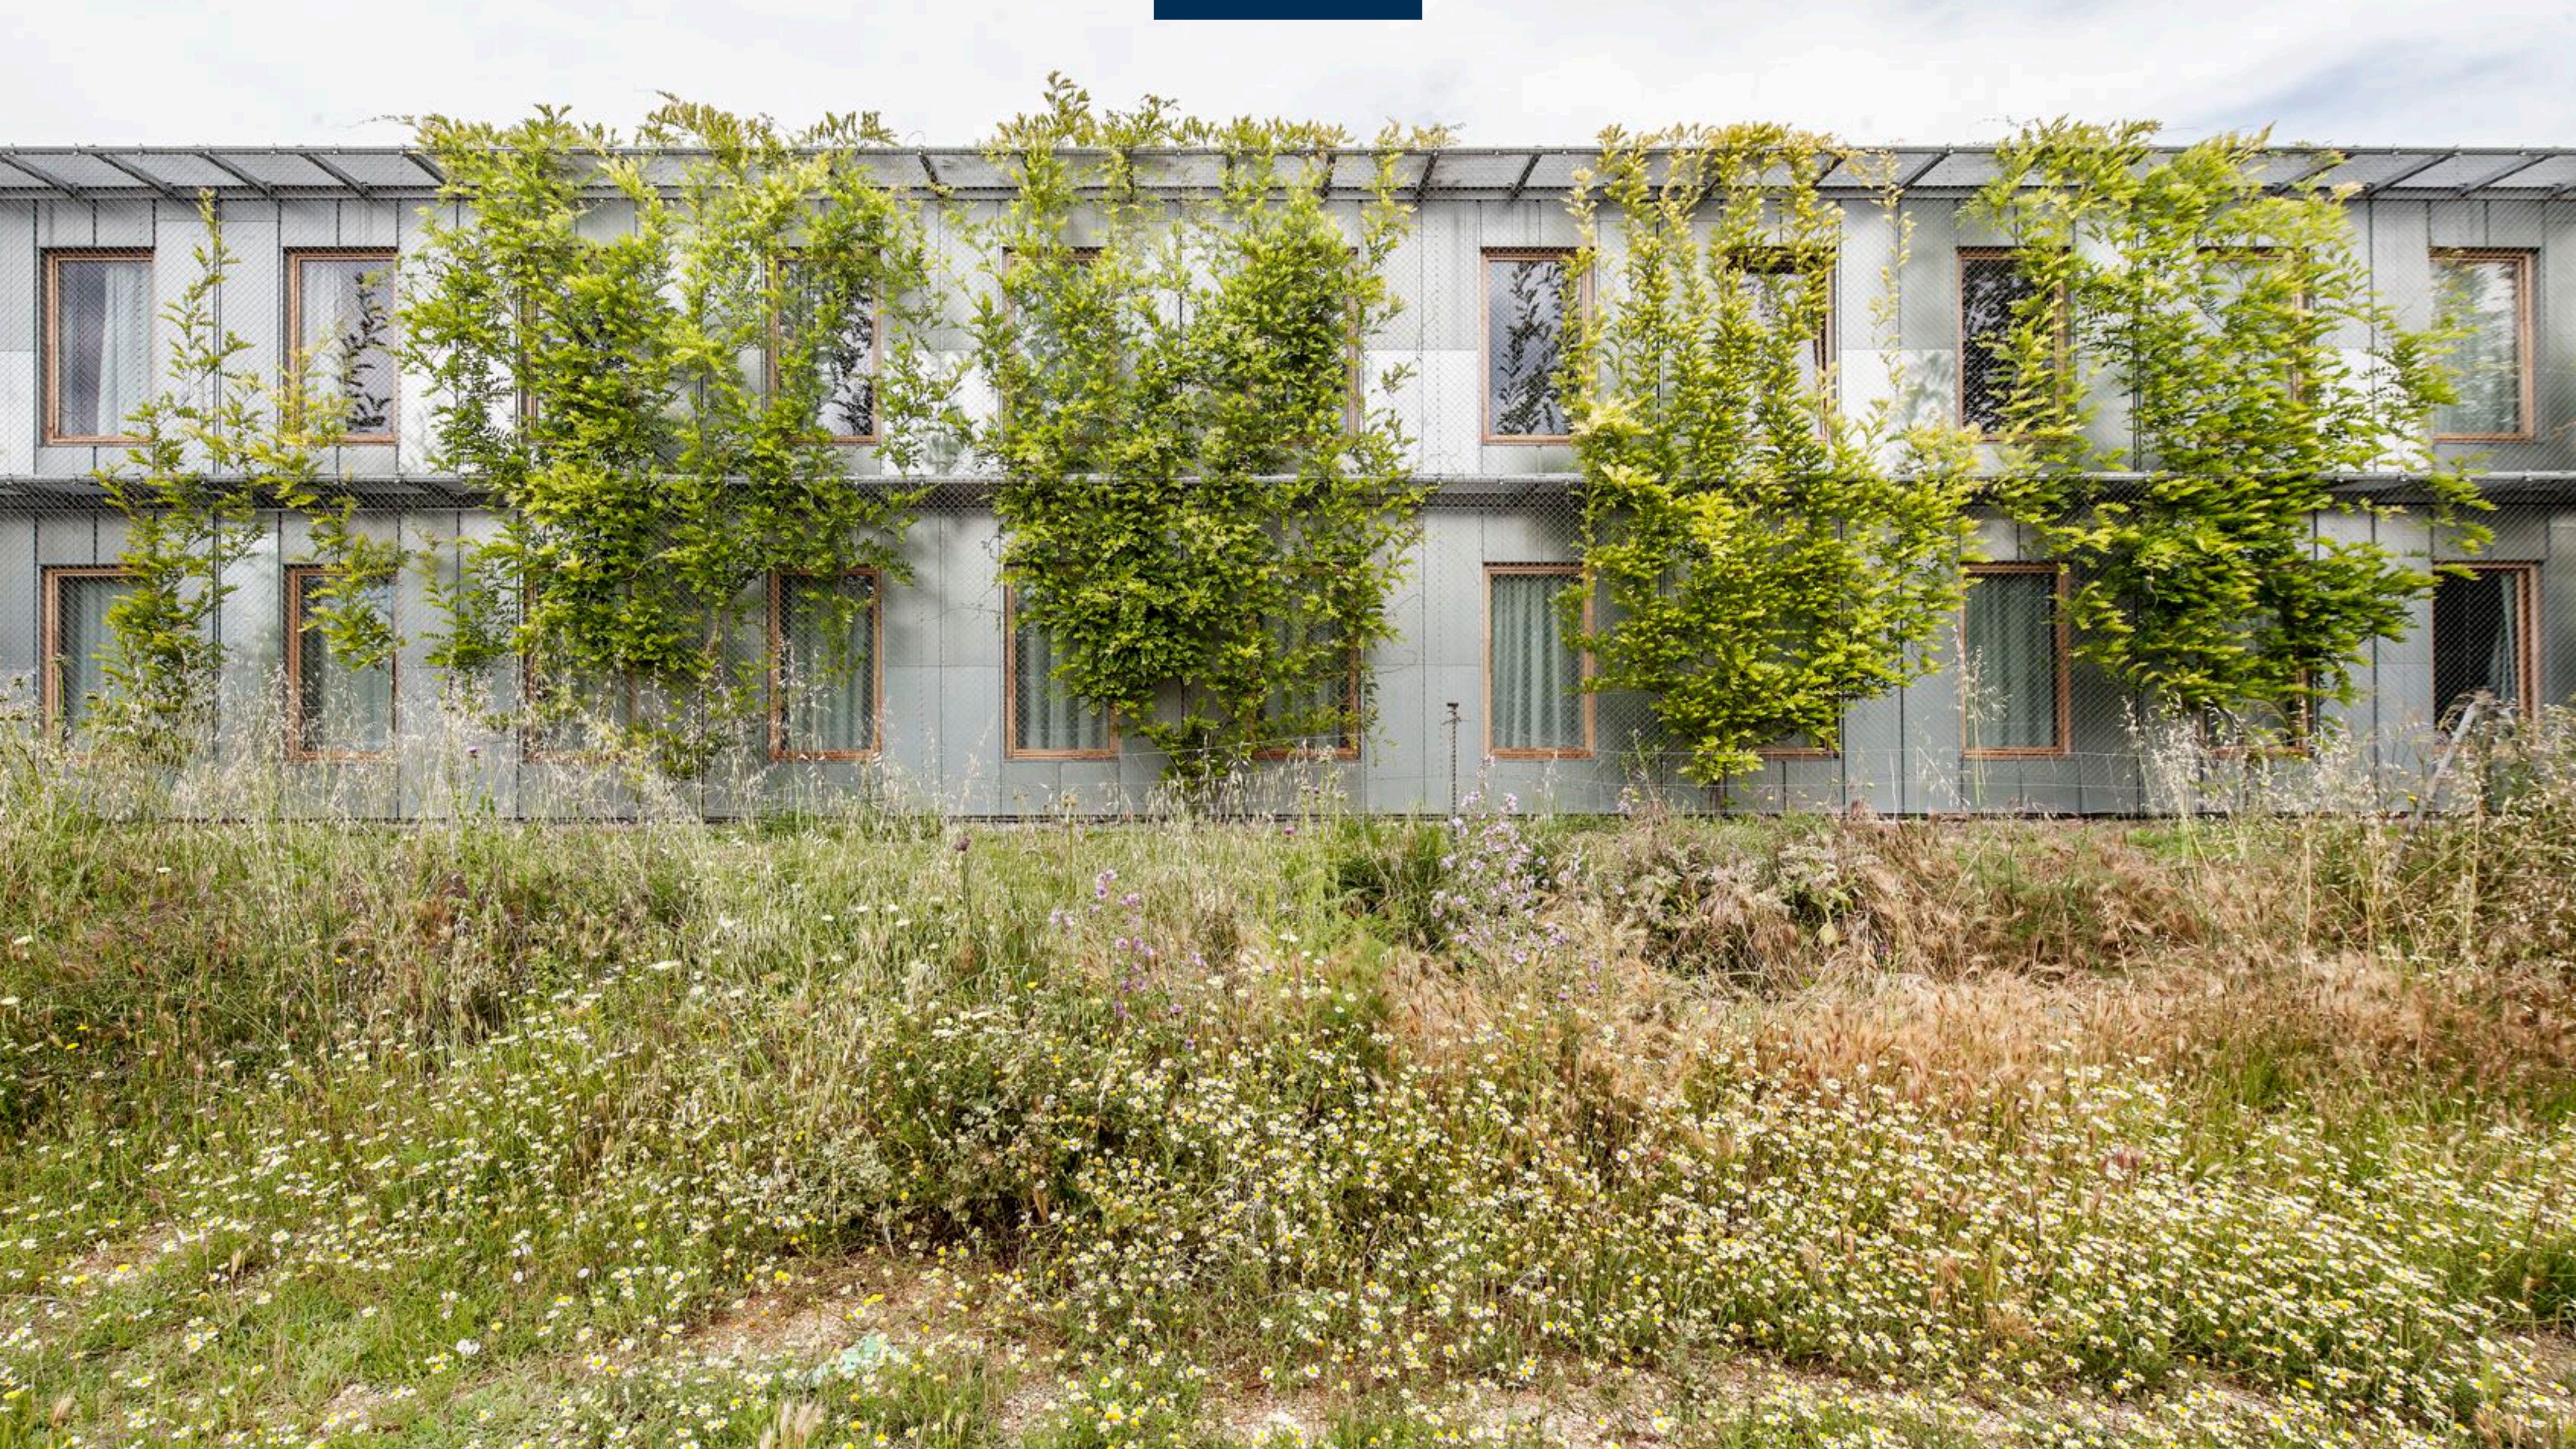



2017 Edition



2017 Edition

The sixth edition of 2017, received **20 projects** from 8 European countries.

The jury awarded the **Haus A, built in Zurich** by **Duplex Architekten**.
















6 editions of the Prize

Total of 250 projects
from 19 countries
Total passed in 2 stages
108 projects



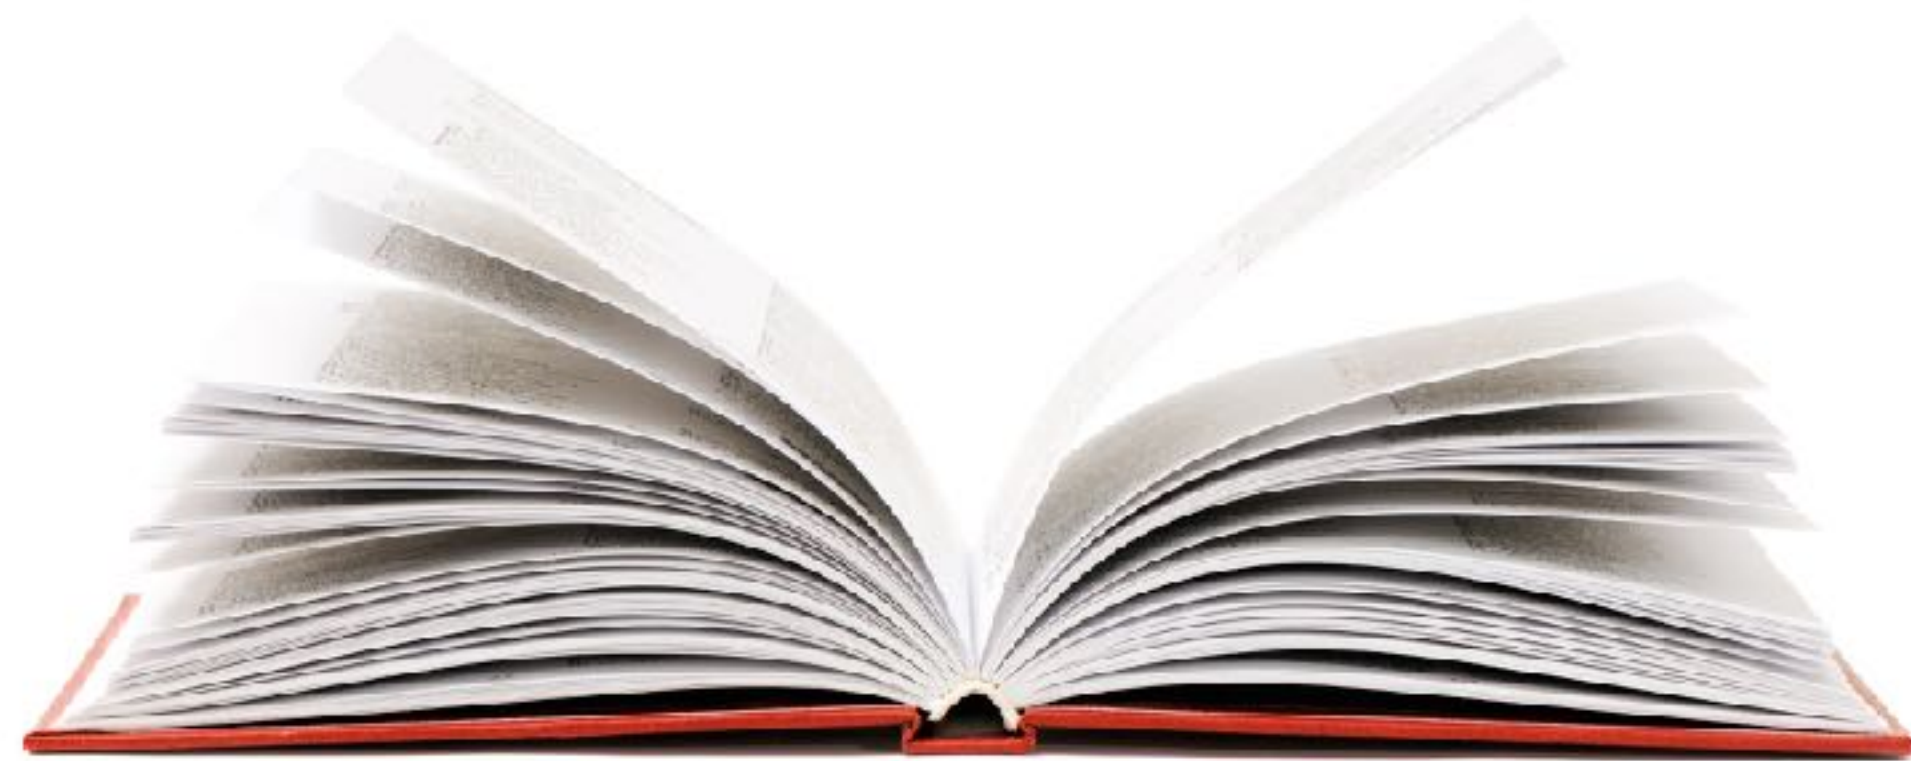

The crowdfunding for the book 10 years of social housing in Europe

The Order of Architects P.P.C. of the Province of Milan, along with its Foundation, has decided to pursue the collection of sponsorships for the publication of a book dedicated to the presentation of all projects admitted to the second stage of the five editions of the prize.

The collection of sponsorships will take place with a new formula, a sort of crowdfunding: there are various sponsorship possibilities planned, from the simple pre-purchase of copies to an important participation in the operation.

STARTER

Euro 15

E book

(anziché 18 € – instead of
18 €)

BUY

STARTER

Euro 30

1 copia del libro (anziché
38 €)

*1 copy of the
book (instead of 38 €)*

BUY

STARTER

Euro 90

3 copie del libro (anziché
114 €)

*3 copies of the book
(instead of 114 €)*

BUY

SUPPORTER

Euro 240

8 copie del libro (anziché
304 €)

*8 copies of the book
(instead of 304 €)*

BUY

SUPPORTER

Euro 1000

**15 copie del libro + menzione nei
ringraziamenti**

*15 copies of the book + mention
in acknowledgements*

BUY

REGULAR SPONSOR

Euro 2000

**30 copie del libro + menzione nei
ringraziamenti**

*30 copies of the book + mention
in acknowledgements*

BUY

MAIN SPONSOR

Euro 5000

**50 copie del libro + marchio come
sponsor + menzione nei ringraziamenti**

*50 copies of the book + logo as a
sponsor + mention
in acknowledgements*

BUY

10 years of social housing in Europe

CONTRIBUISCI AL LIBRO!
CONTRIBUTE TO THE BOOK!

RACCOLTI FINORA: 6905€



GOAL



premiobaffarivolta.ordinearchitetti.mi.it

tour.edilportale.com



edilportale[®]

TOUR 2018

grazie per l'attenzione

tour.edilportale.com

